



# Legend

- Proposed Grading
- ▶ Proposed Storm Sewer
- Existing Storm Sewer

 

## Pioneer Park Proposed Flood Storage Summary

Depth of Excavation = 3 ft  
 Flood Storage Created = 4 ac-ft  
 Areas Benefitted: Seminole Ave (4 homes)

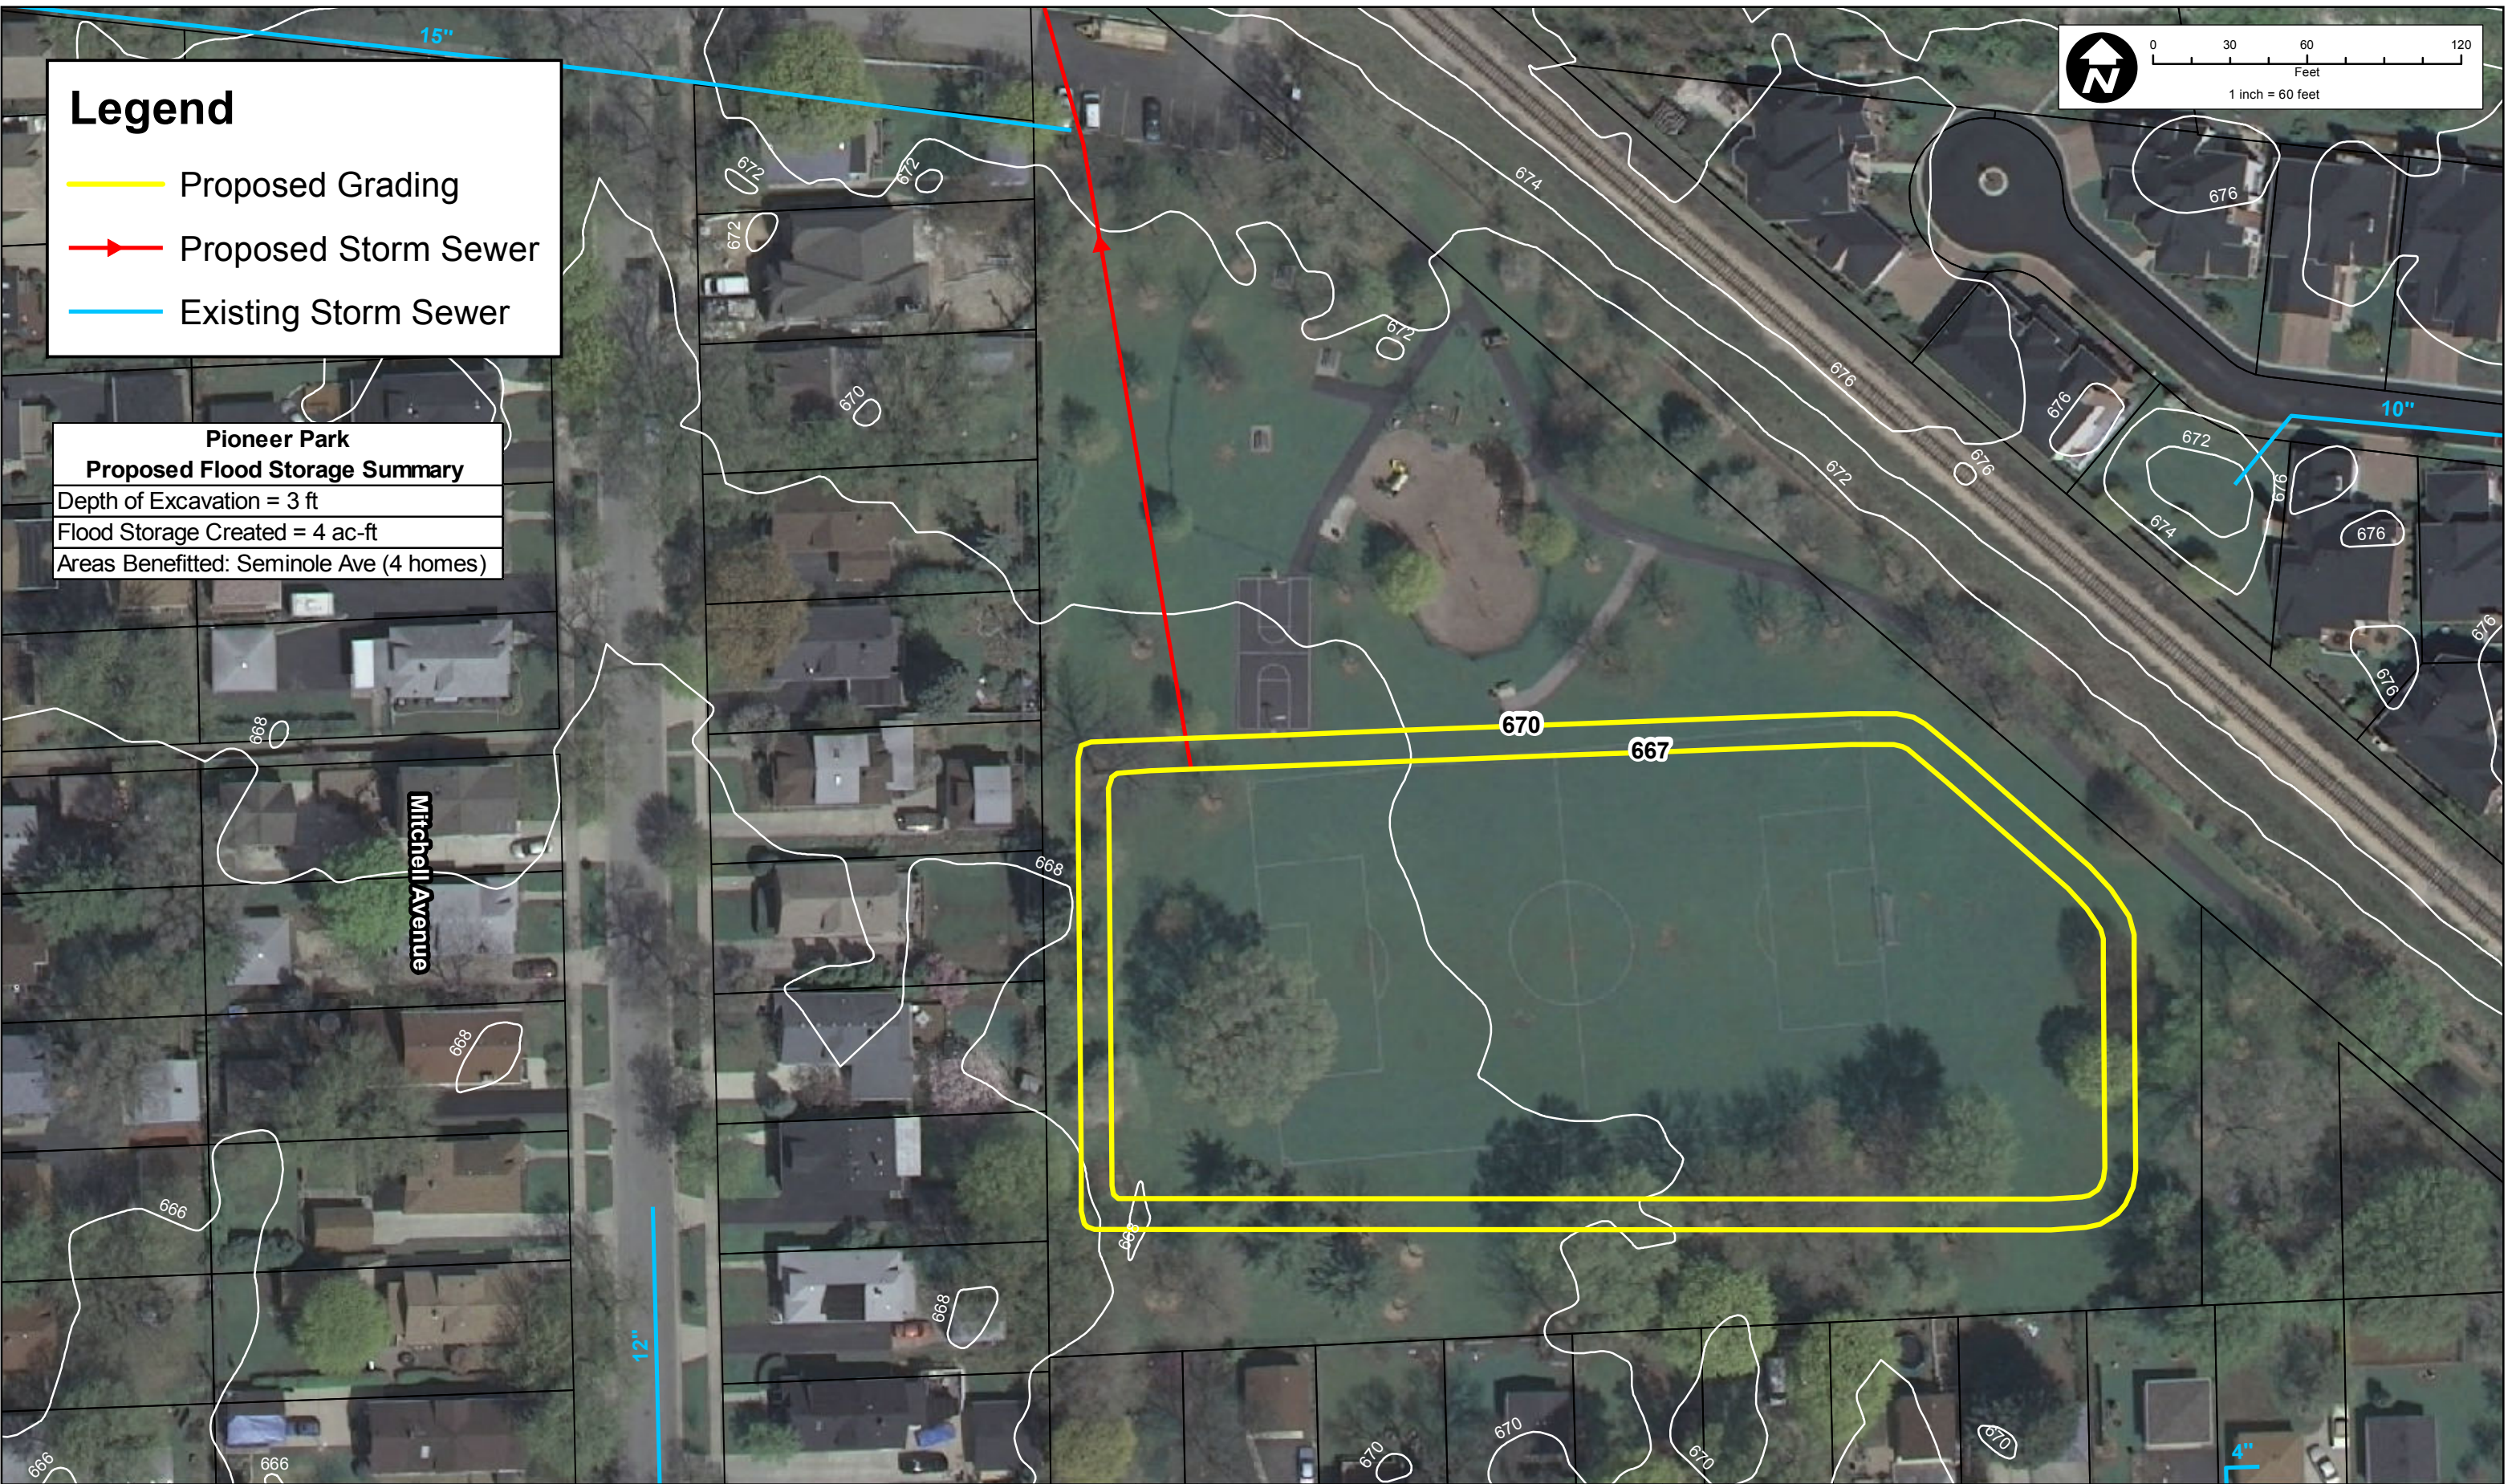

**CHRISTOPHER B. BURKE** ENGINEERING LTD.  
 9575 West Higgins Road, Suite 600  
 Rosemont, Illinois 60018  
 (847) 823-0500

CLIENT:  
**CITY OF ELMHURST**

NO.	DATE	NATURE OF REVISION	CHKD.	MODEL:

TITLE:  
**PIONEER PARK  
 PROPOSED GRADING PLAN**

PROJ. NO. 10-0506  
 DATE:  
 SHEET 1 OF 1  
 DRAWING NO.  
**EXH 5**