

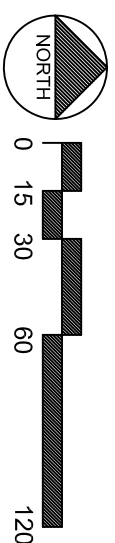


**FLOOD STORAGE CREATED
4 ACRE FEET**

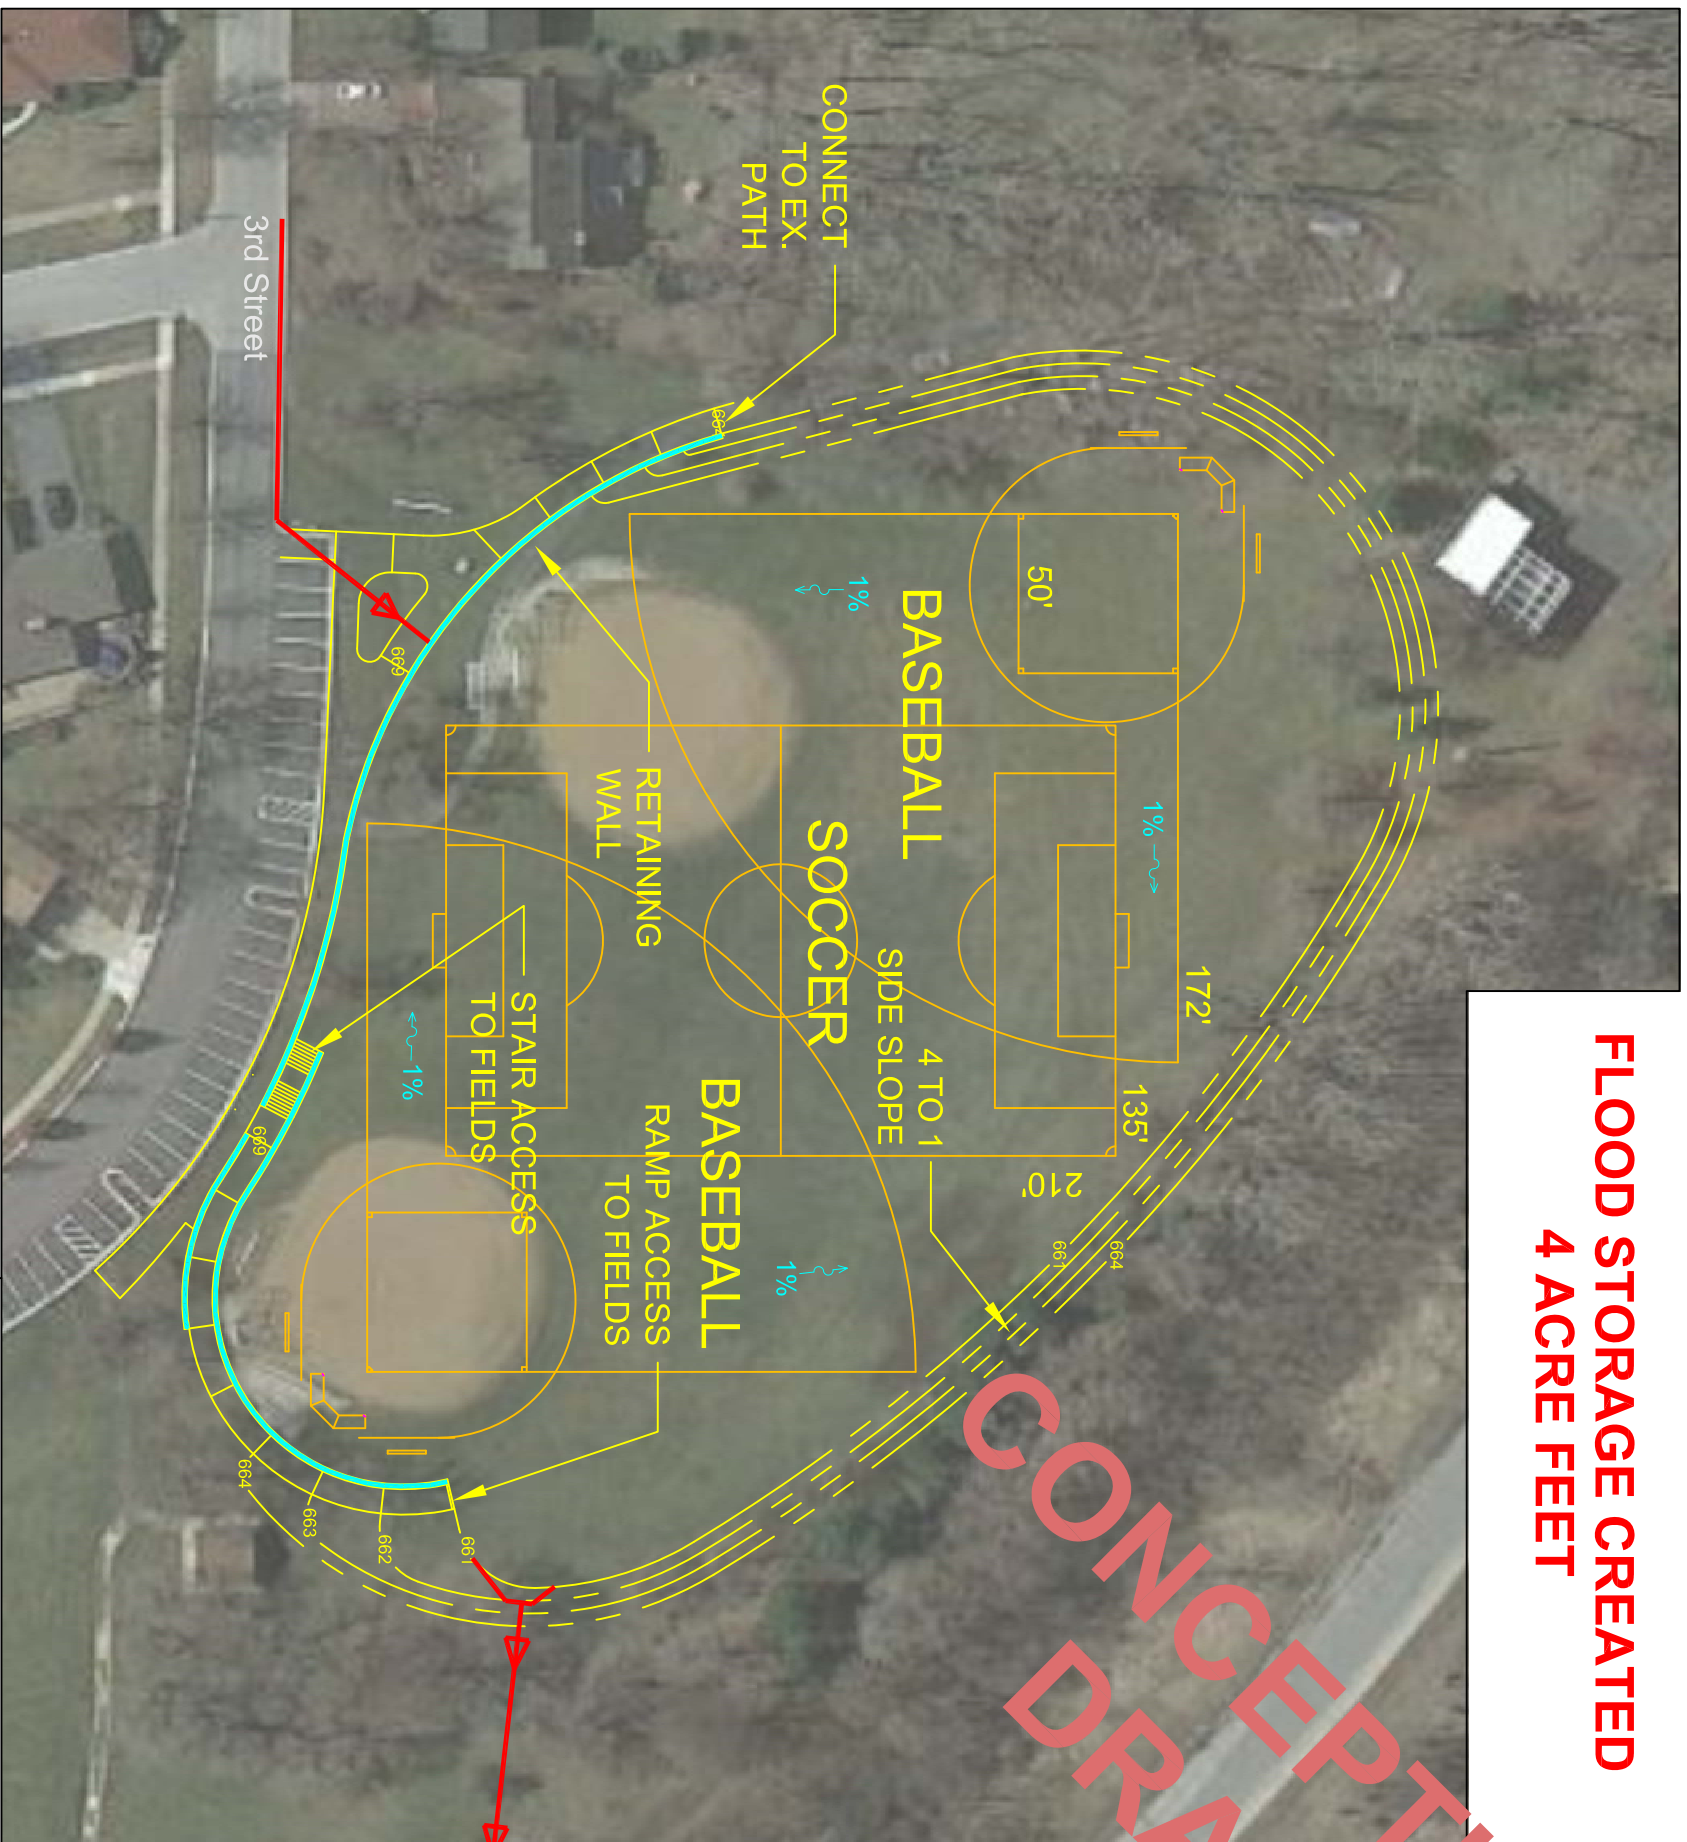

EAST END PARK SITE DEVELOPMENT PLAN

CONCEPTUAL

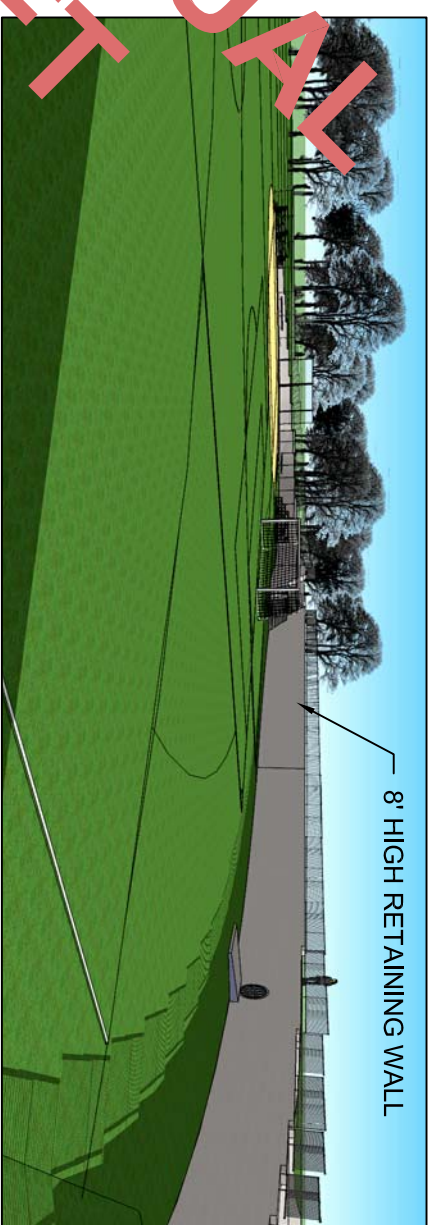

VIEW LOOKING EAST OF FIELDS FROM BASIN BOTTOM



VIEW LOOKING WEST OF FIELDS FROM ACCESS RAMP

<p>CHRISTOPHER B. BURKE ENGINEERING, LTD. 9576 W. Higgins Road, Suite 600 Rosemont, Illinois 60018 (847) 823-0500</p>		<p>CLIENT: CITY OF ELMHURST</p>	
<p>NO. DATE NATURE OF REVISION</p> <p>FILE NAME C:\Elmhurst\100506\Landscaping</p>		<p>DESIGNER: _____</p> <p>CHKD.: _____</p> <p>SCALE: _____</p> <p>PLOT DATE: _____</p> <p>CAD USER: _____</p> <p>CHKD. MODEL: _____</p>	
<p>PROJECT NO. 10-0506</p> <p>DATE: 3/20/13</p> <p>SHEET OF</p> <p>DRAWING NO. EXH-1</p>		<p>TITLE: EAST END PARK PROPOSED DEVELOPMENT</p>	