



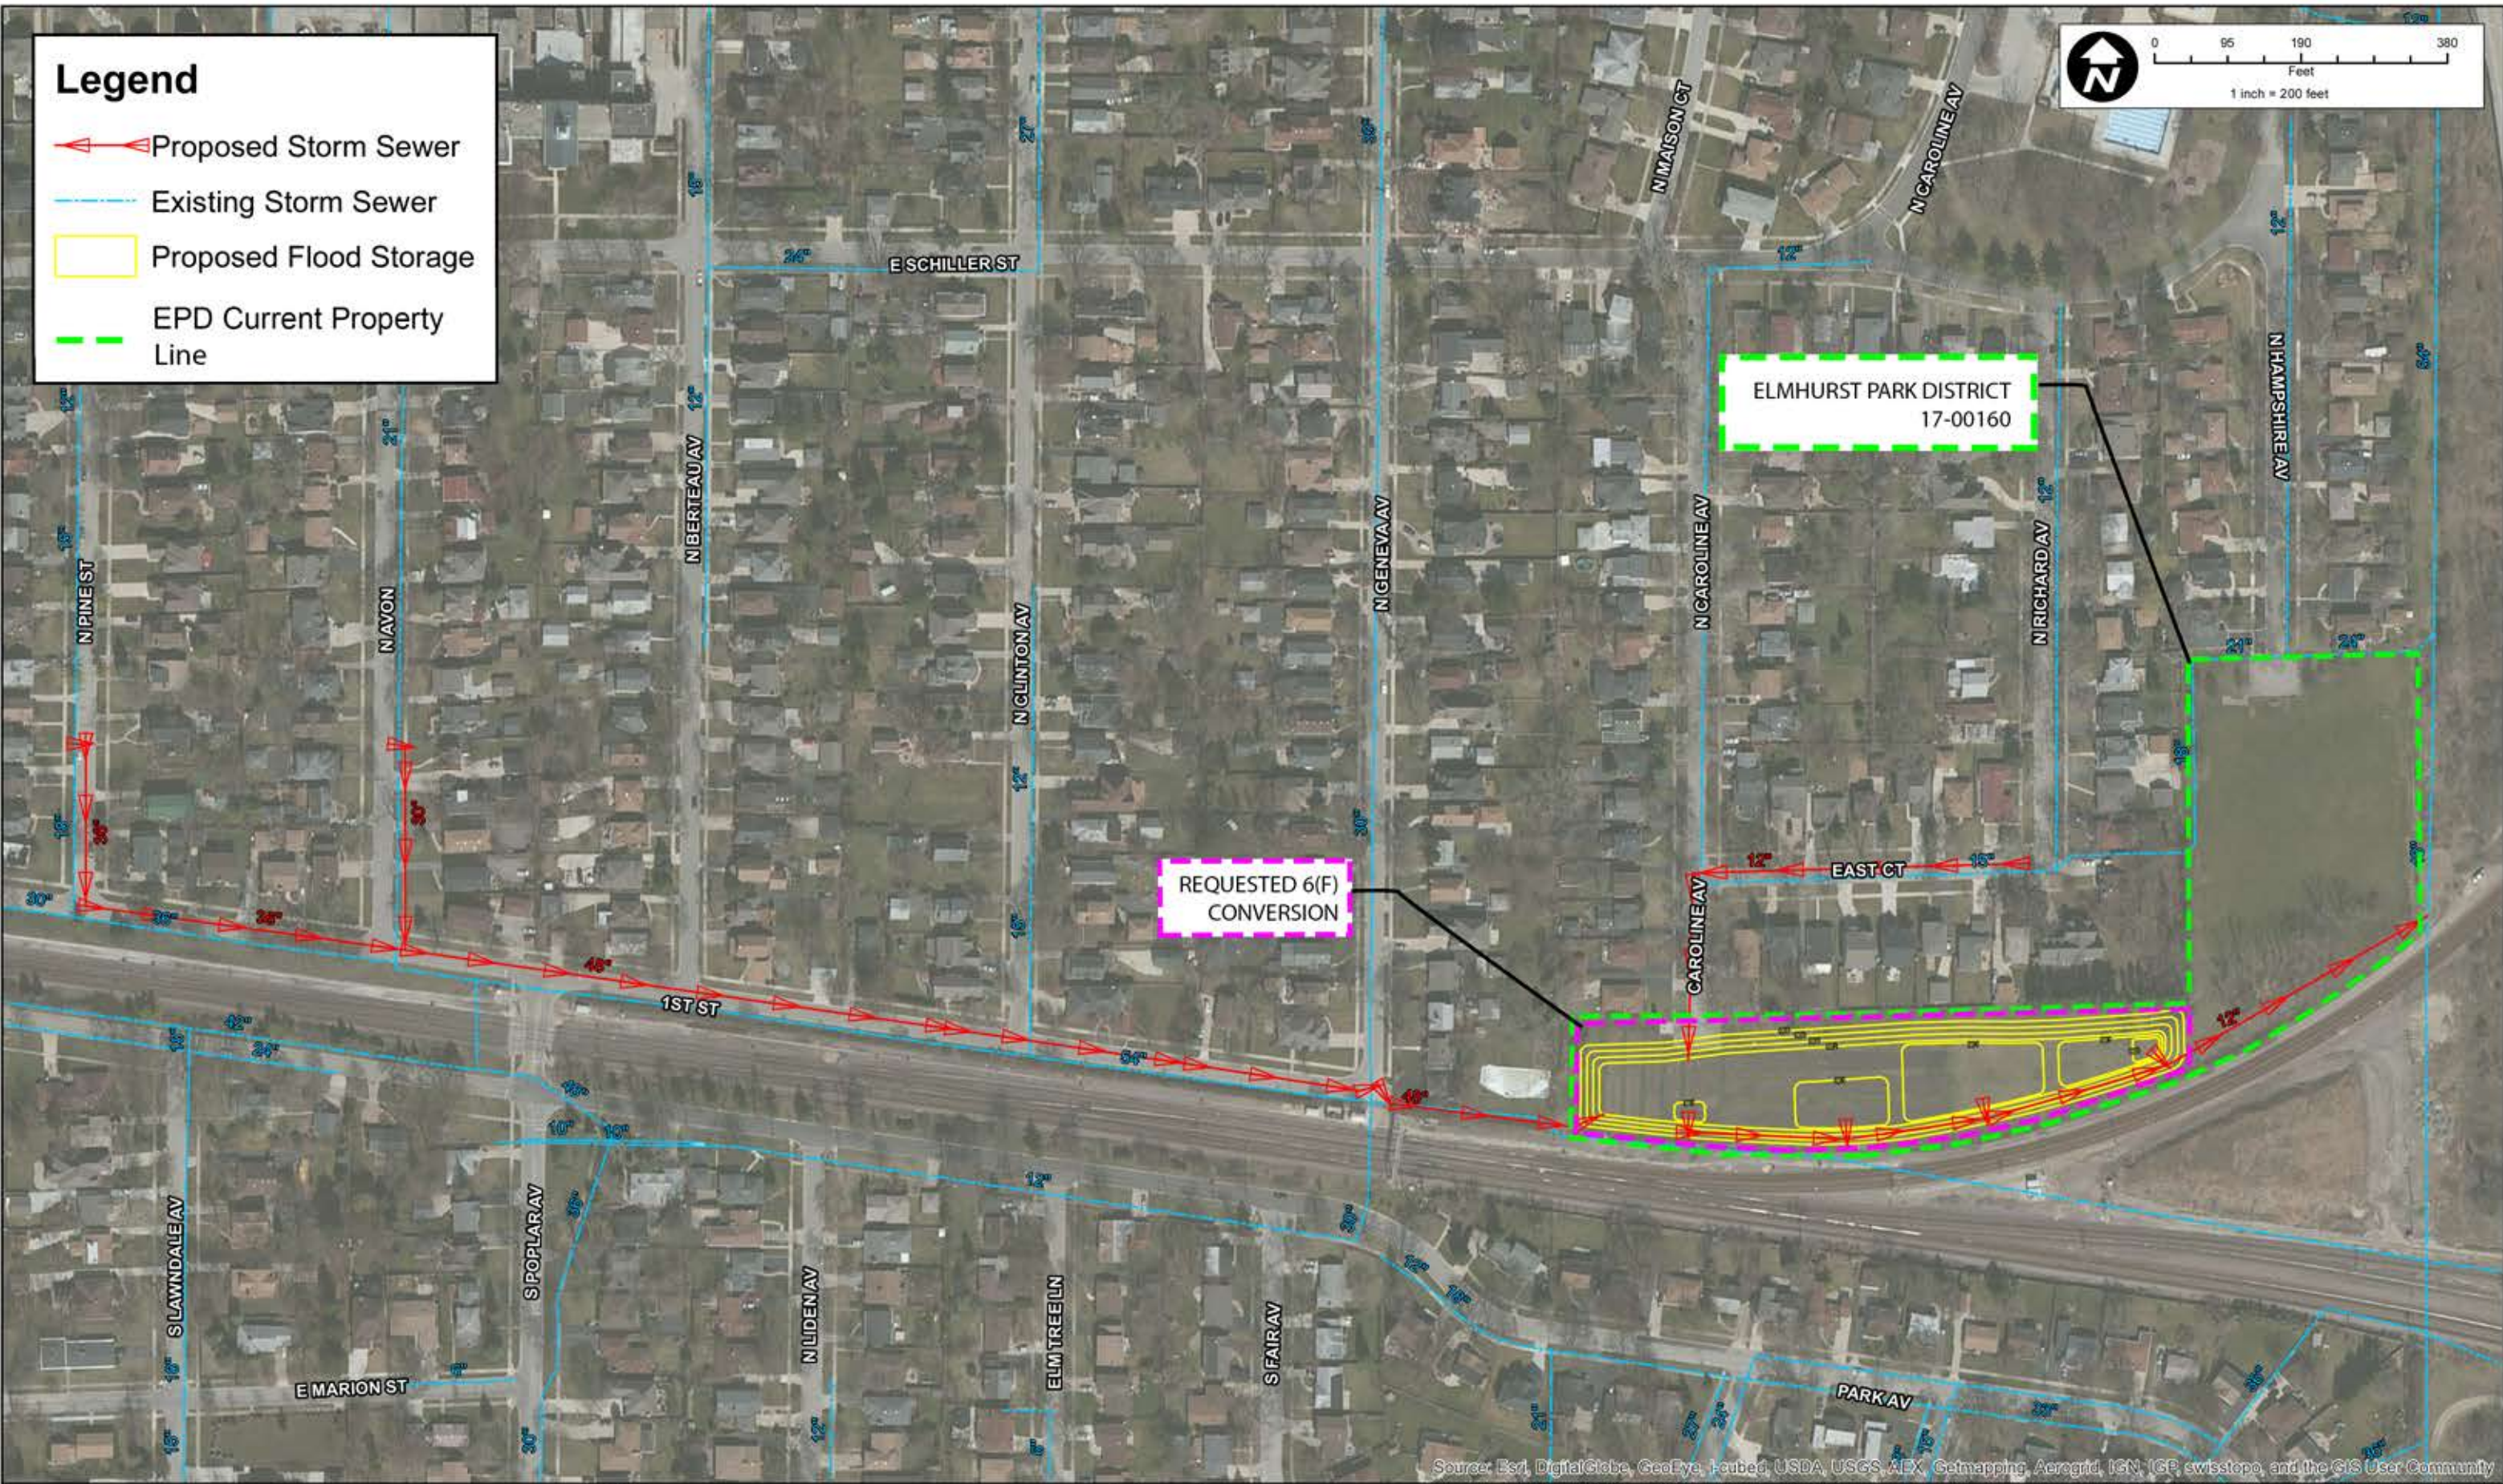
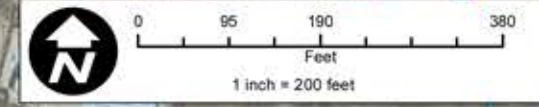


Legend

-  Proposed Storm Sewer
-  Existing Storm Sewer
-  Proposed Flood Storage
-  EPD Current Property Line



Source: Esri, DigitalGlobe, GeoEye, Earthstar (USA), USGS, AeroGRID, IGN, ICB, swisstopo, and the GIS User Community

CB **CHRISTOPHER B. BURKE** ENGINEERING LTD.
 9575 West Higgins Road, Suite 600
 Rosemont, Illinois 60018
 (847) 823-0500

CLIENT:
CITY OF ELMHURST

NO.	DATE	NATURE OF REVISION	CHKD.	MODEL

TITLE:
**GOLDEN MEADOWS PARK
 STORMWATER IMPROVEMENTS PROJECT
 STORM SEWER ROUTING EXHIBIT**

PROJ. NO. 15-0062
 DATE:
 SHEET 1 OF 1
 DRAWING NO.
EXH 2A