


Typical Side Slope Section

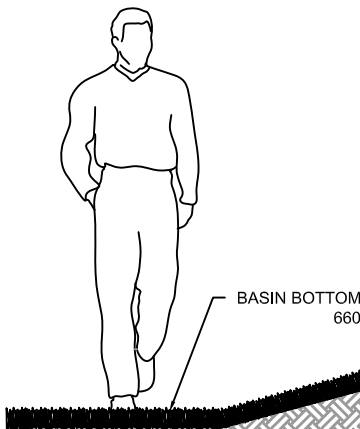


IDOT Class 1	
Kentucky Bluegrass	100 lbs. / ac
Perennial Ryegrass	60 lbs. / ac
Creeping Red Fescue	40 lbs. / ac
TOTAL	200 lbs. / ac

GENERAL TURF BLEND
IDOT Class 1

EX. GRADE
670

4 to 1 Basin Side Slope
4'
1'

6" MIN. TOPSOIL

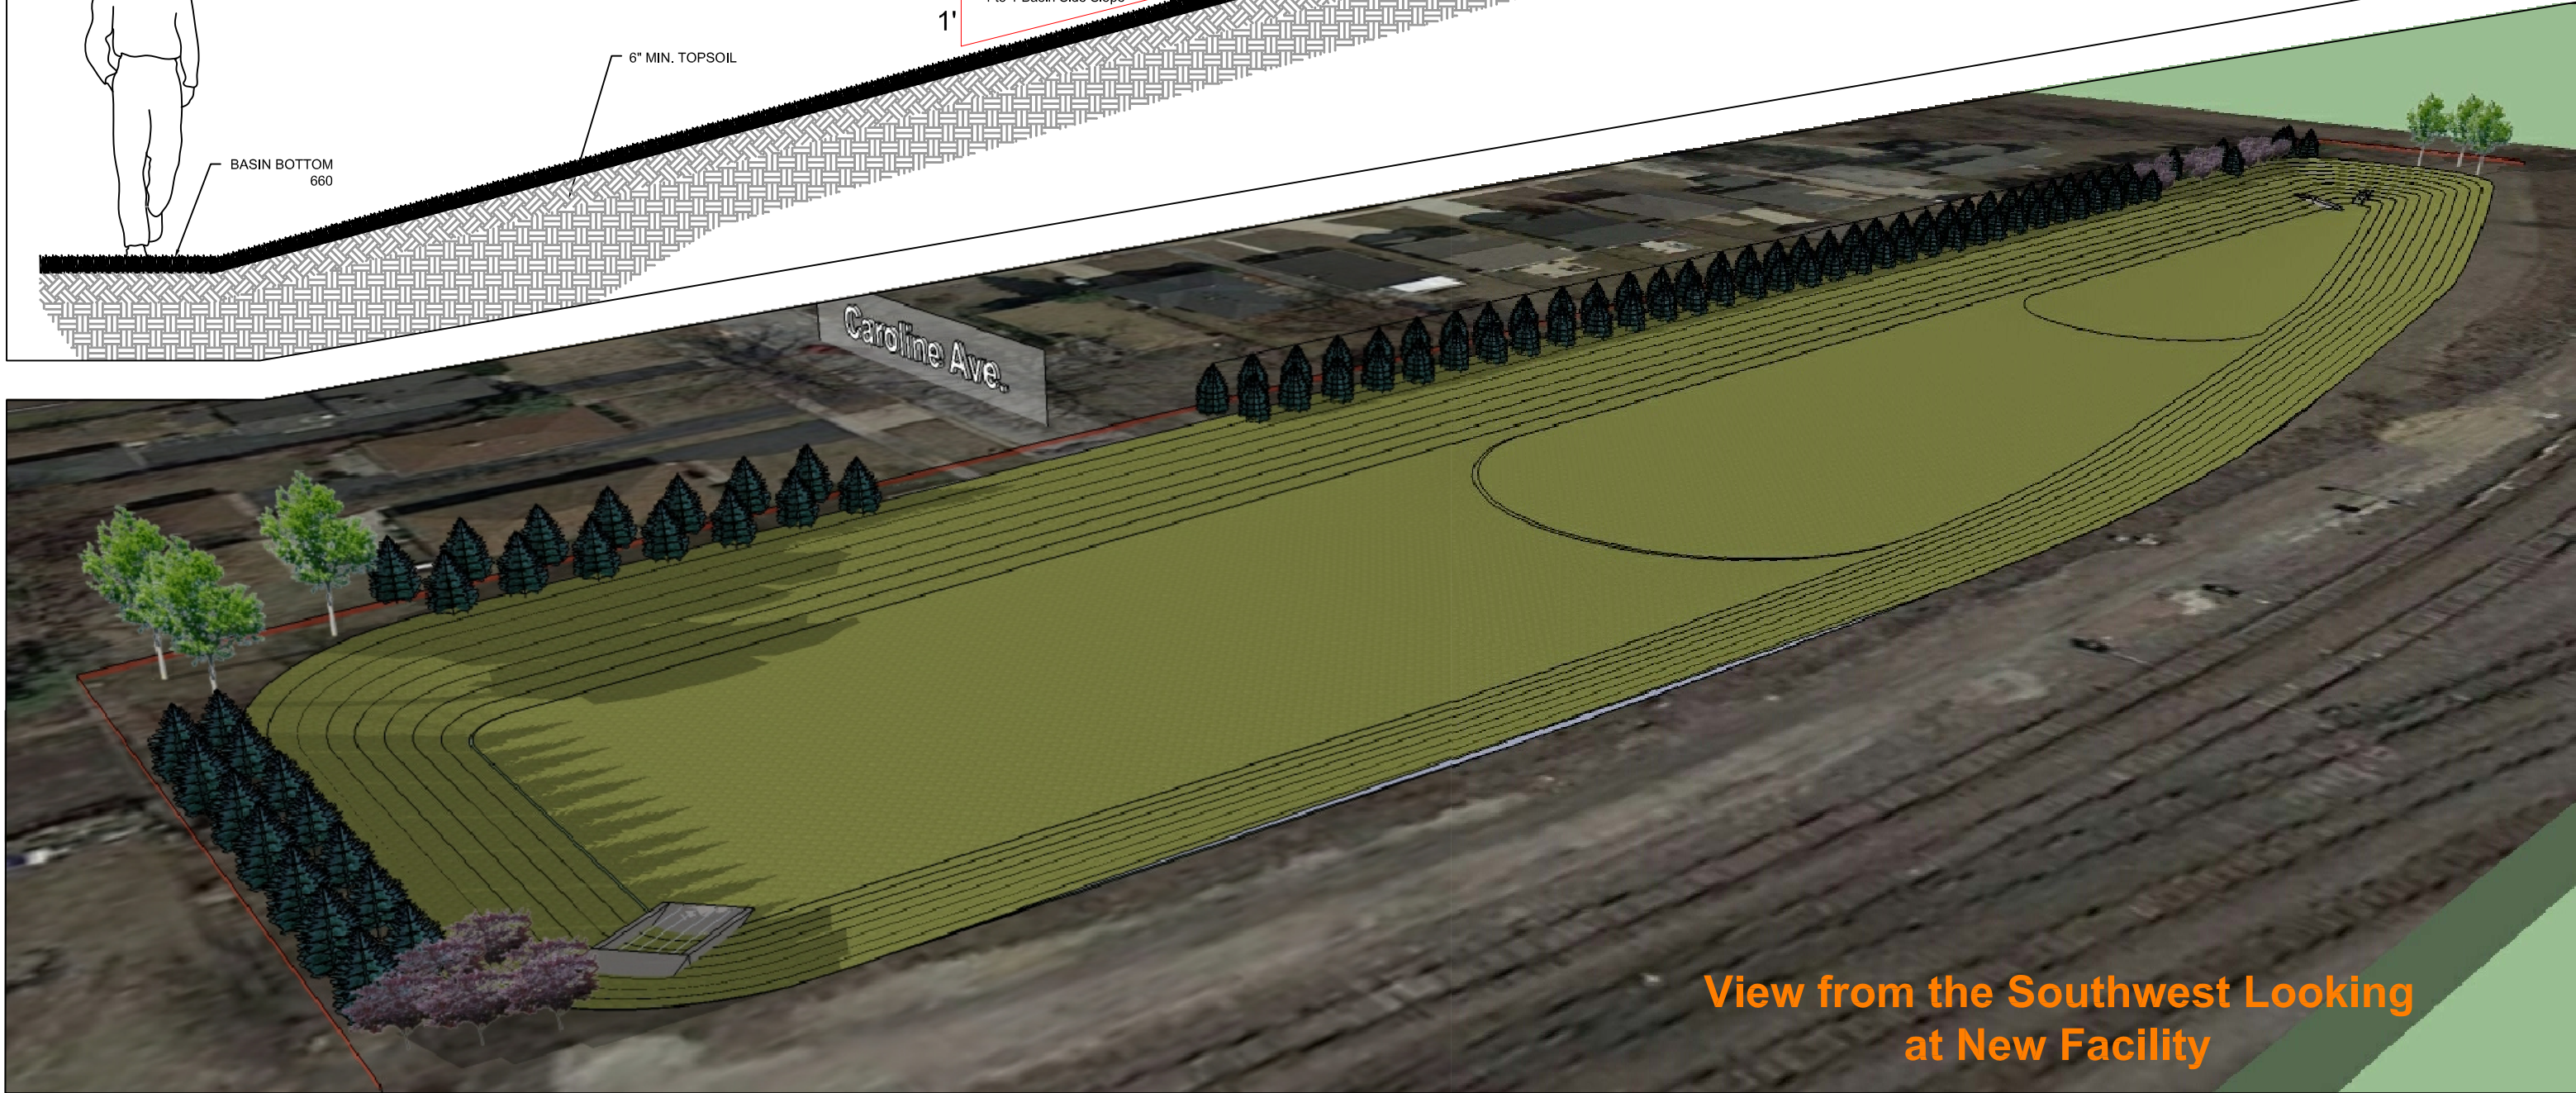

View from the Southwest Looking
at New Facility

CHRISTOPHER B. BURKE ENGINEERING, LTD.
9575 W. Higgins Road, Suite 600
Rosemont, Illinois 60018
(847) 823-0500

CLIENT:

CITY OF ELMHURST

NO.	DATE	NATURE OF REVISION	CHKD.	MODEL:
FILE NAME		N:\ELMHURST\140410\Landscaping		

DSGN.	
DWN.	
CHKD.	
SCALE:	
PLOT DATE:	
CAD USER:	

TITLE:
GOLDEN MEADOWS PARK
PROPOSED DEVELOPMENT

PROJ. NO.	140410
DATE:	12/15/14
SHEET	OF
DRAWING NO.	EXH-2