

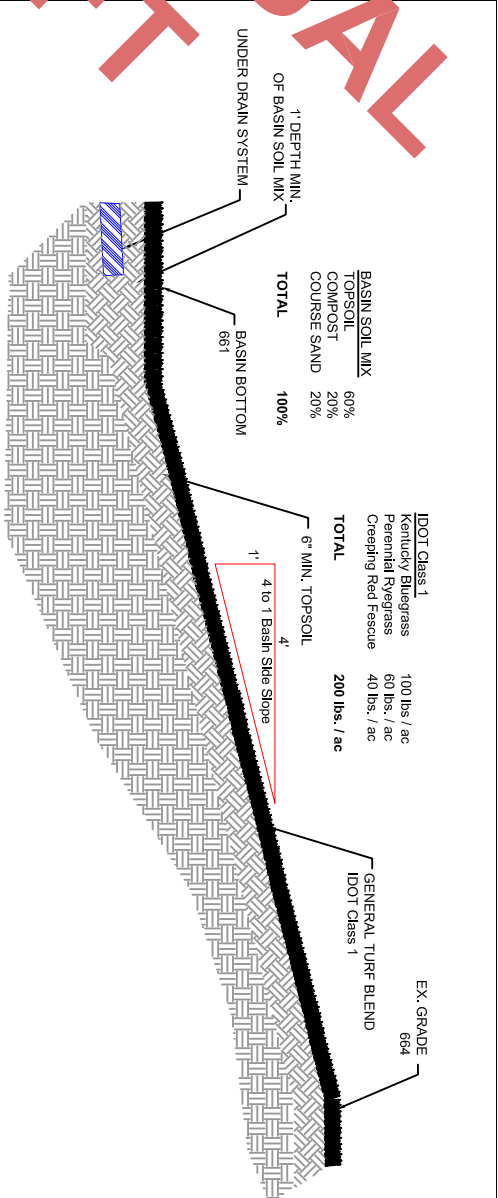


FLOOD STORAGE CREATED
4 ACRE FEET

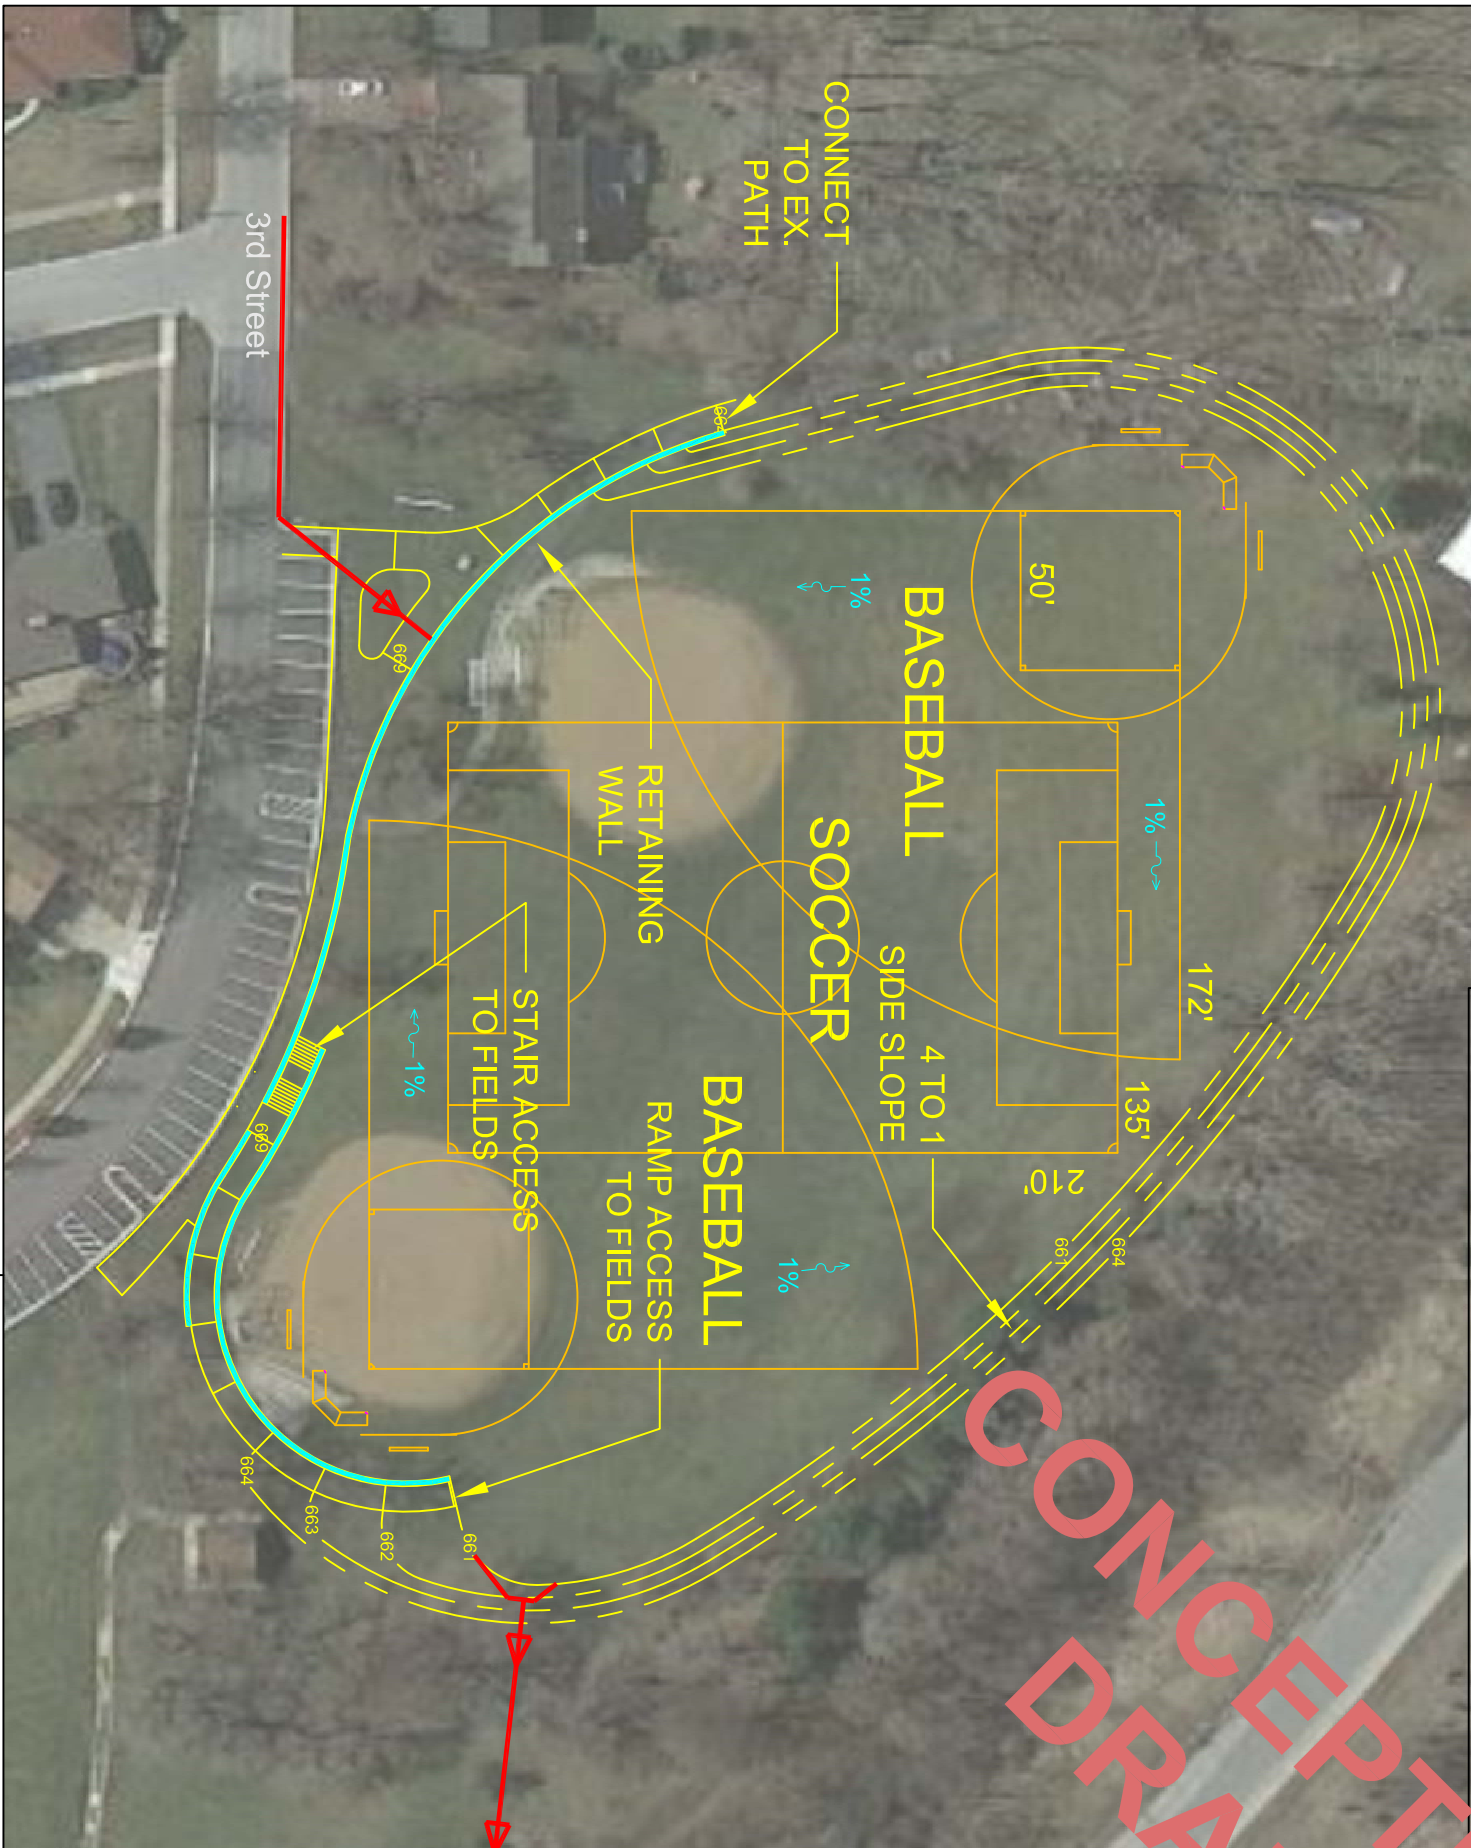


TYP. SIDE SLOPE SECTION

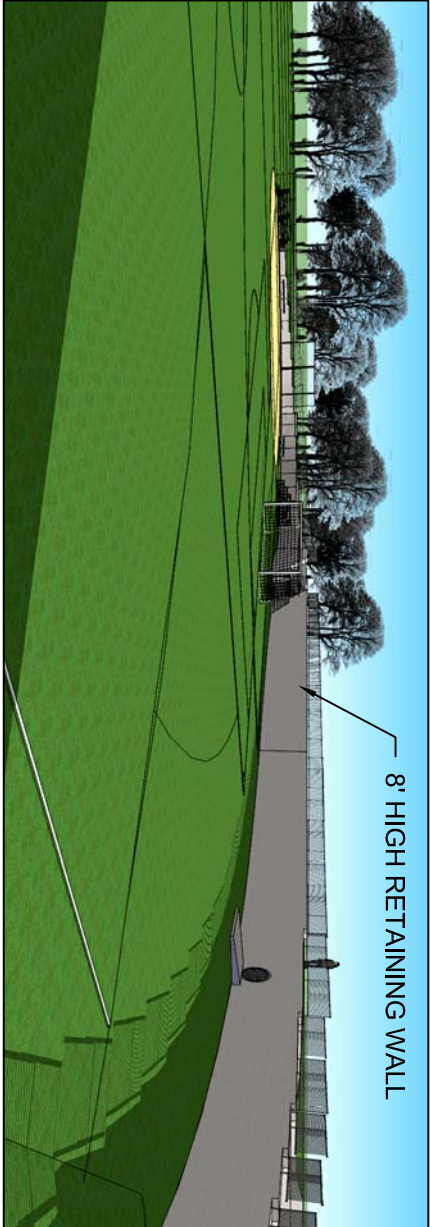

VIEW LOOKING EAST OF FIELDS FROM BASIN BOTTOM



EAST END PARK SITE DEVELOPMENT PLAN

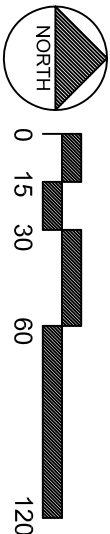

CHRISTOPHER B. BURKE ENGINEERING, LTD. 9575 W. Higgins Road, Suite 600 Rosemont, Illinois 60018 (847) 823-0500		CLIENT: CITY OF ELMHURST	
		TITLE: EAST END PARK PROPOSED DEVELOPMENT	
NO. DATE NATURE OF REVISION		PROJ. NO. 10-0506	
FILE NAME C:\Elmhurst\100506\Landscaping		DATE: 3/20/13	
DGN. DWG.		SHEET OF	
CHKD. MODEL		DRAWING NO. EXH-1	
SCALE: CAD USER:			
PLOT DATE:			