



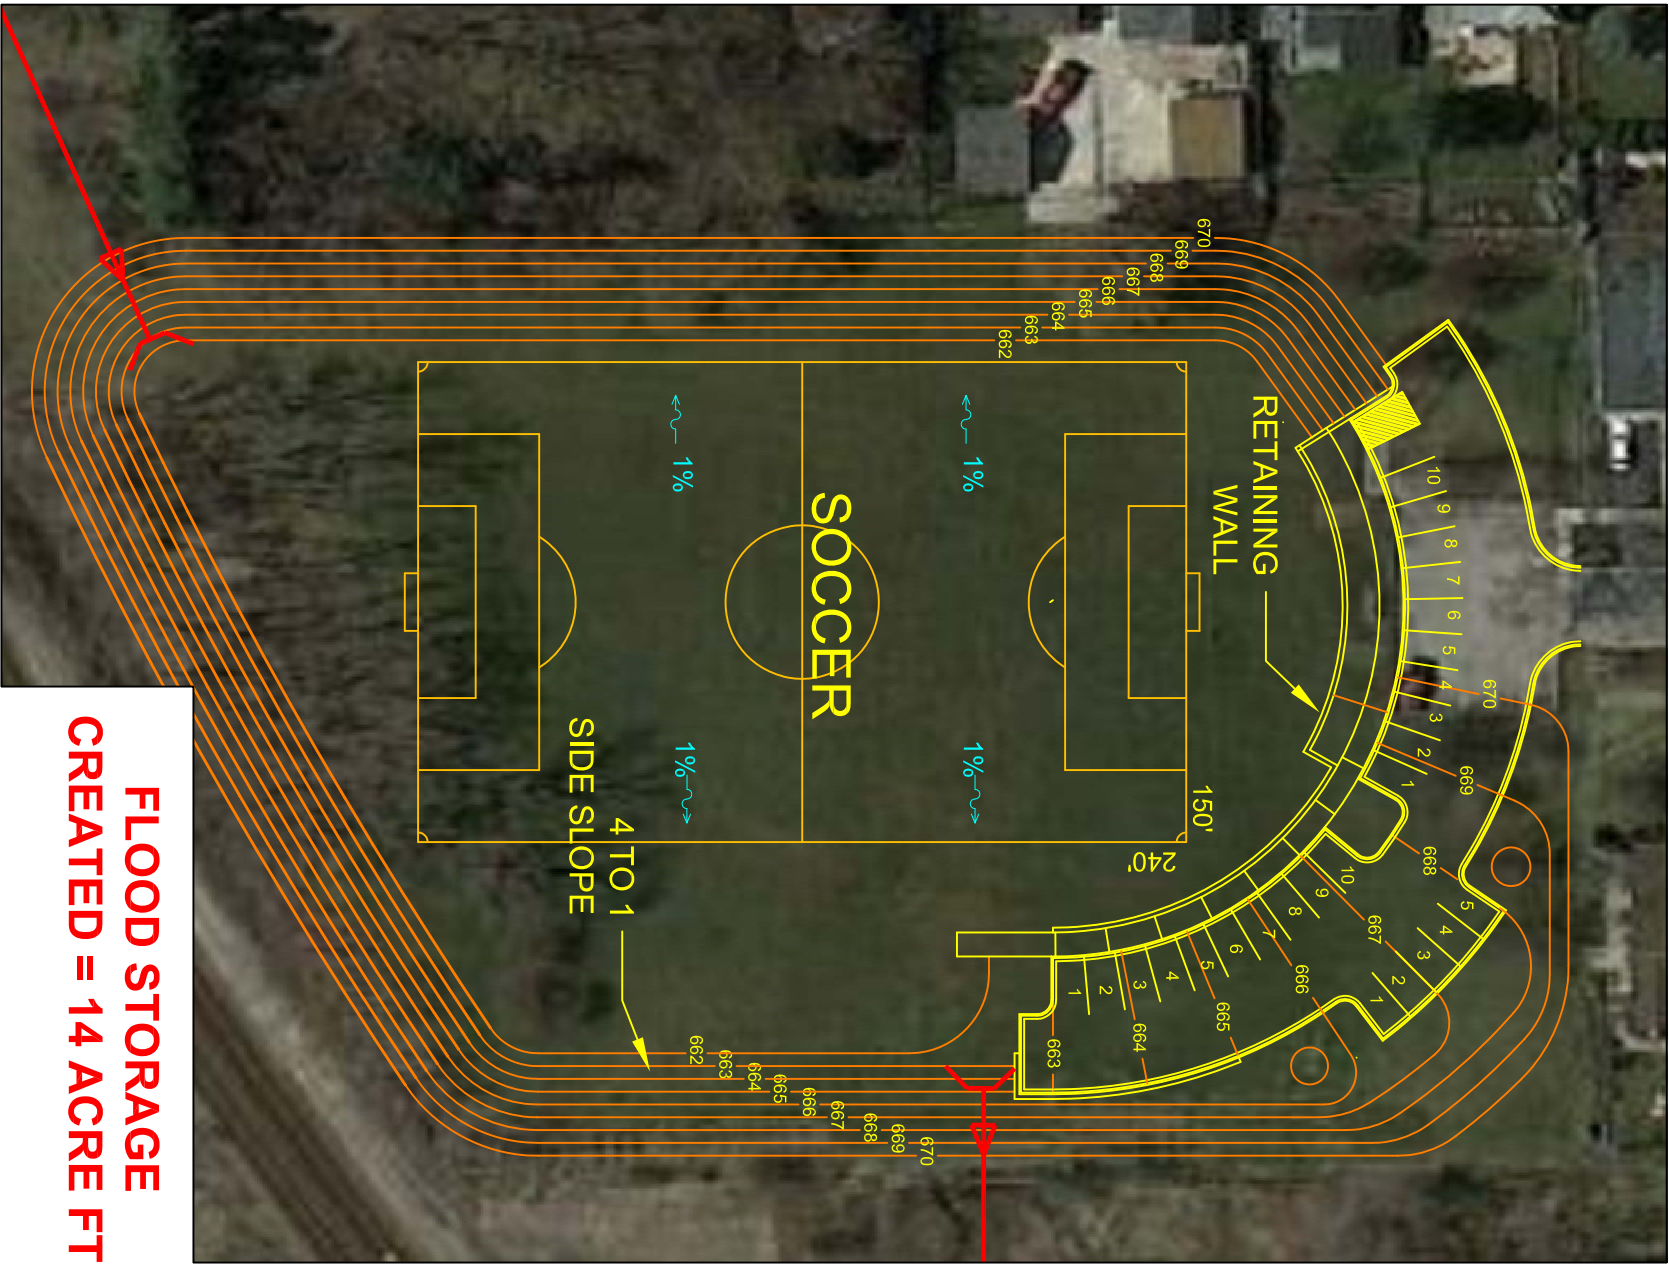

FLOOD STORAGE
CREATED = 14 ACRE FT

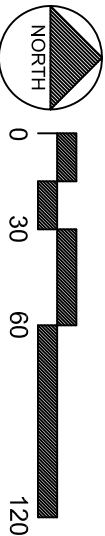

GOLDEN MEADOWS PARK SITE DEVELOPMENT PLAN

CHRISTOPHER B. BURKE ENGINEERING, LTD.
9575 W. Higgins Road, Suite 600
Rosemont, Illinois 60018
(847) 823-0500

CLIENT:

CITY OF ELMHURST

NO.	DATE	NATURE OF REVISION	CHKD.	MODEL:
1				
2				
C:\Elmhurst\100506_Landscaping

DESIGN	DATE	SCALE	PLANT	USER
1				
2				
GOLDEN MEADOWS PARK
PROPOSED DEVELOPMENT

PROJ. NO. 10-4506
DATE: 3/20/13
SHEET OF
DRAWING NO. EXH-2

TYP. SIDE SLOPE SECTION

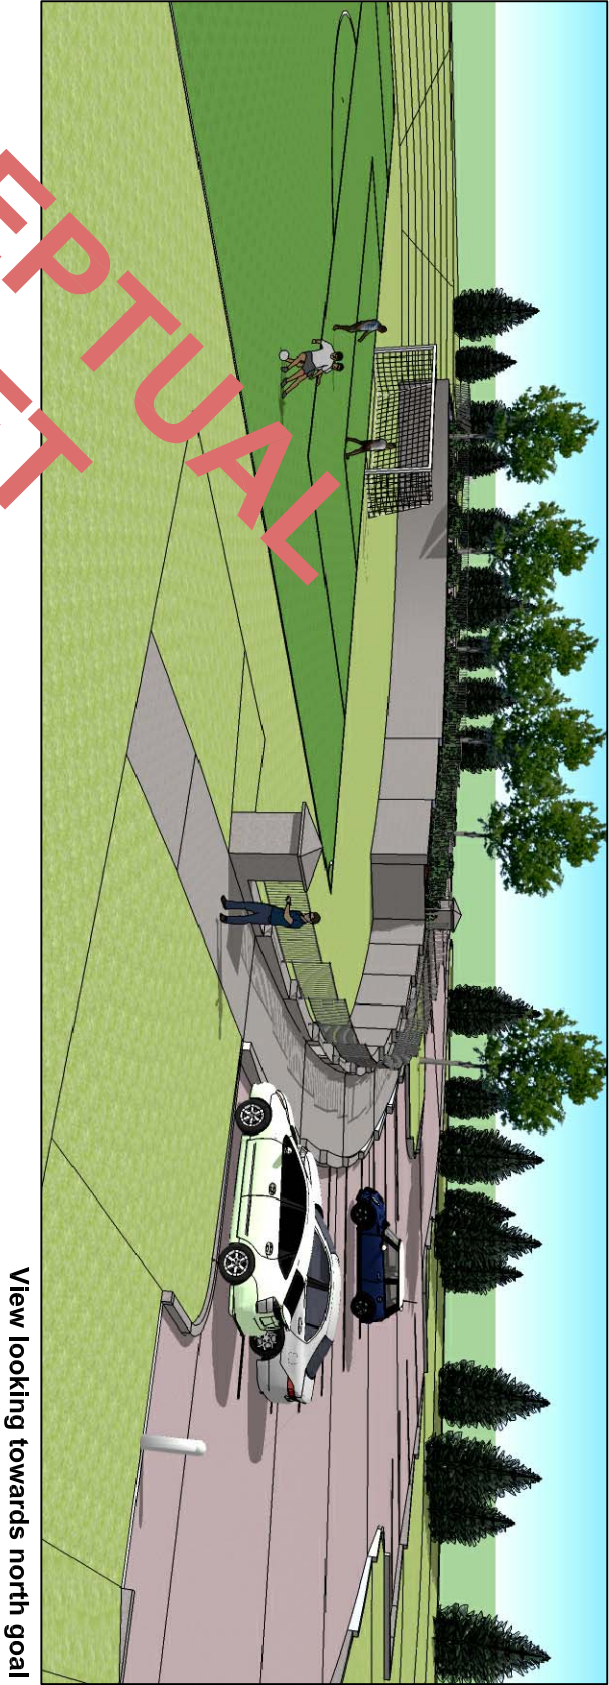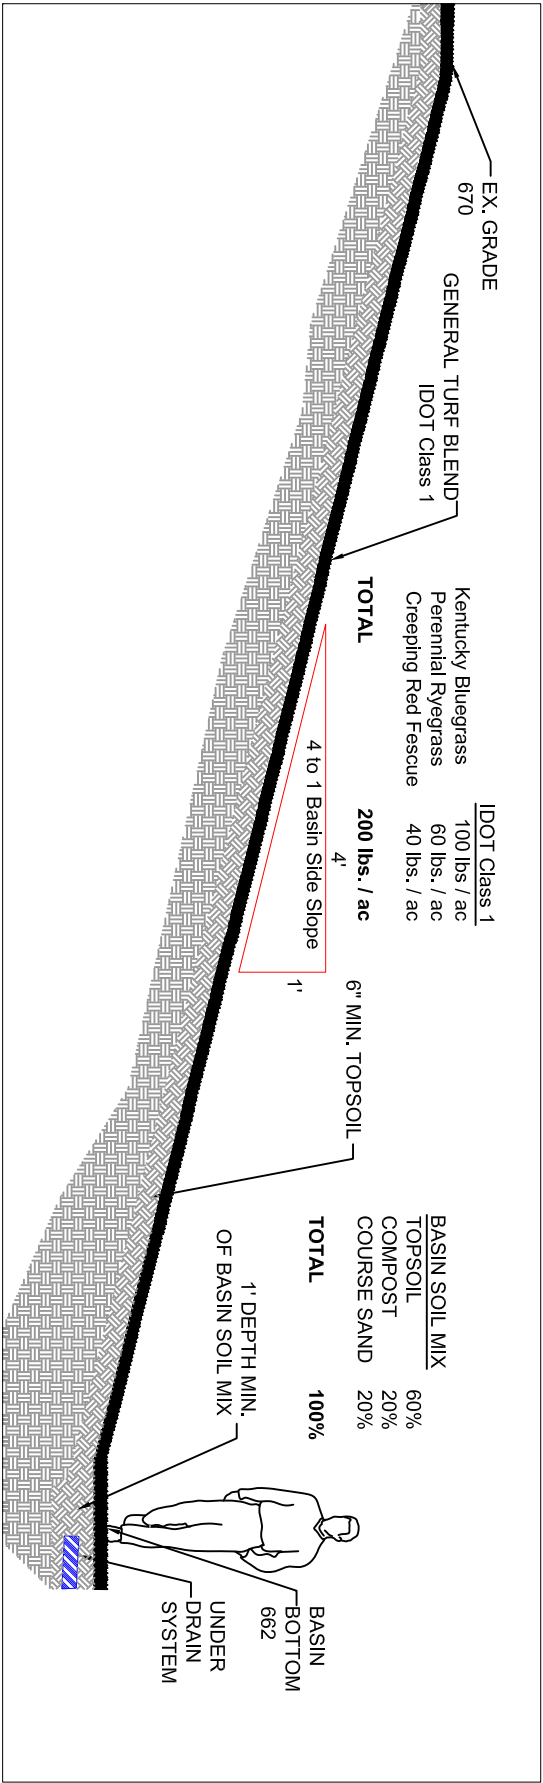

View looking towards north goal

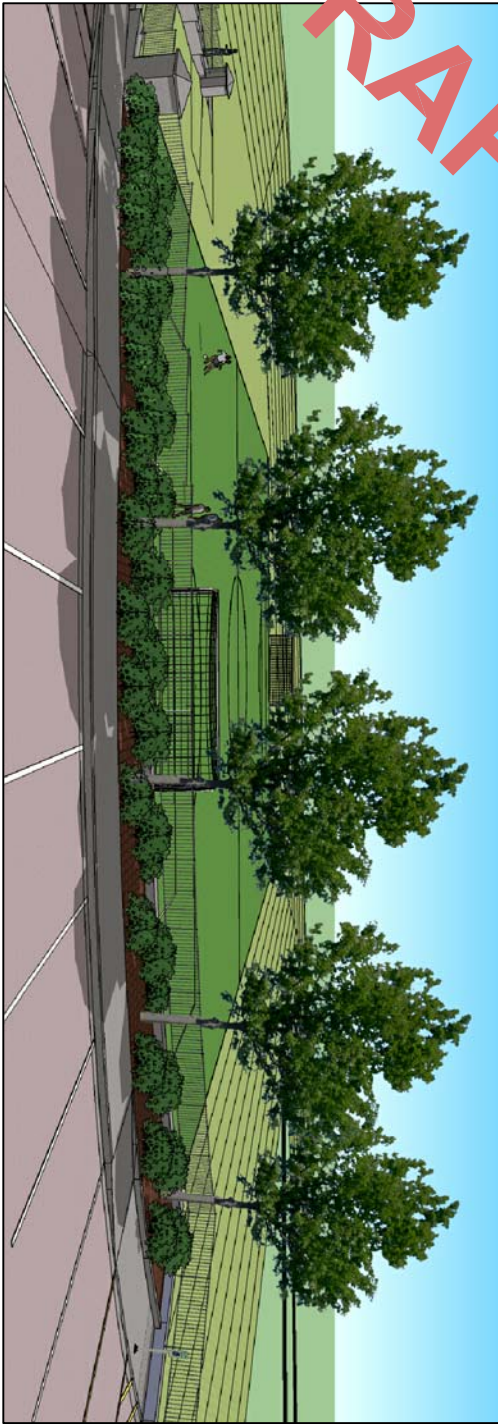

View from parking lot looking south

CONCEPTUAL
DRAFT