
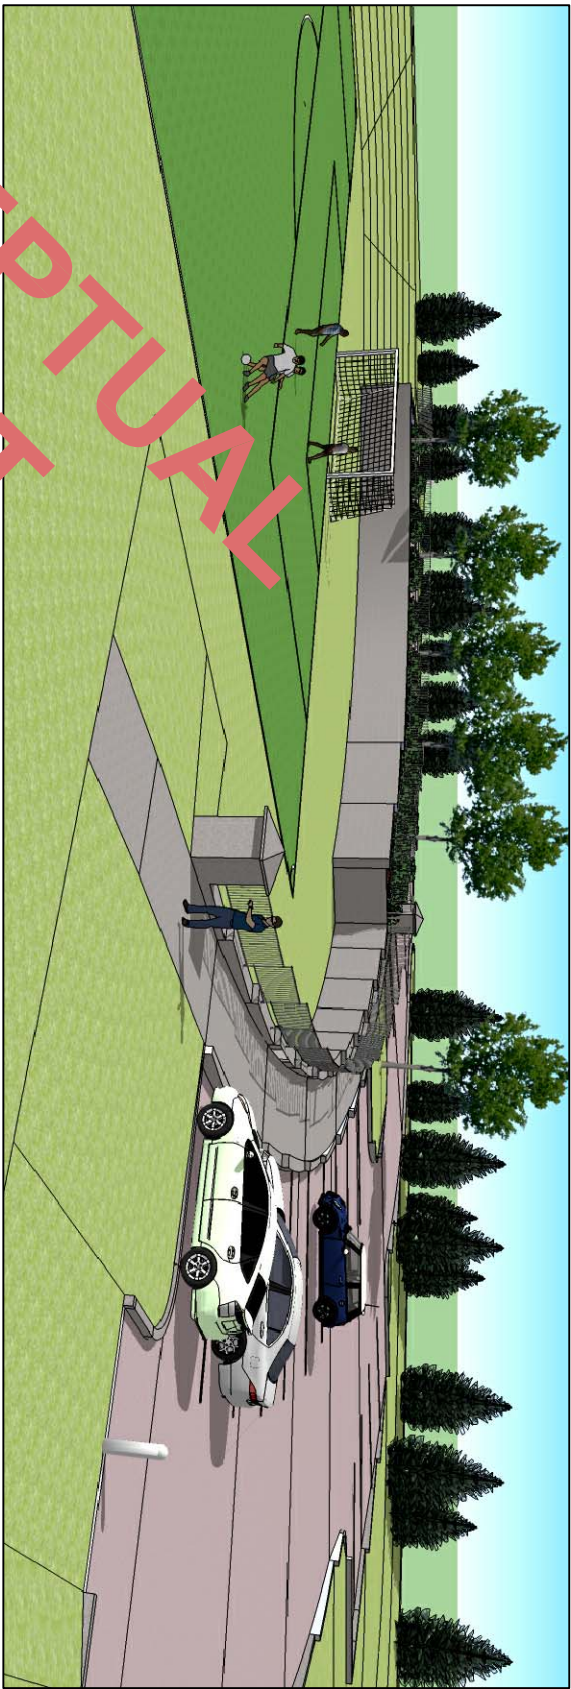


TYP. SIDE SLOPE SECTION

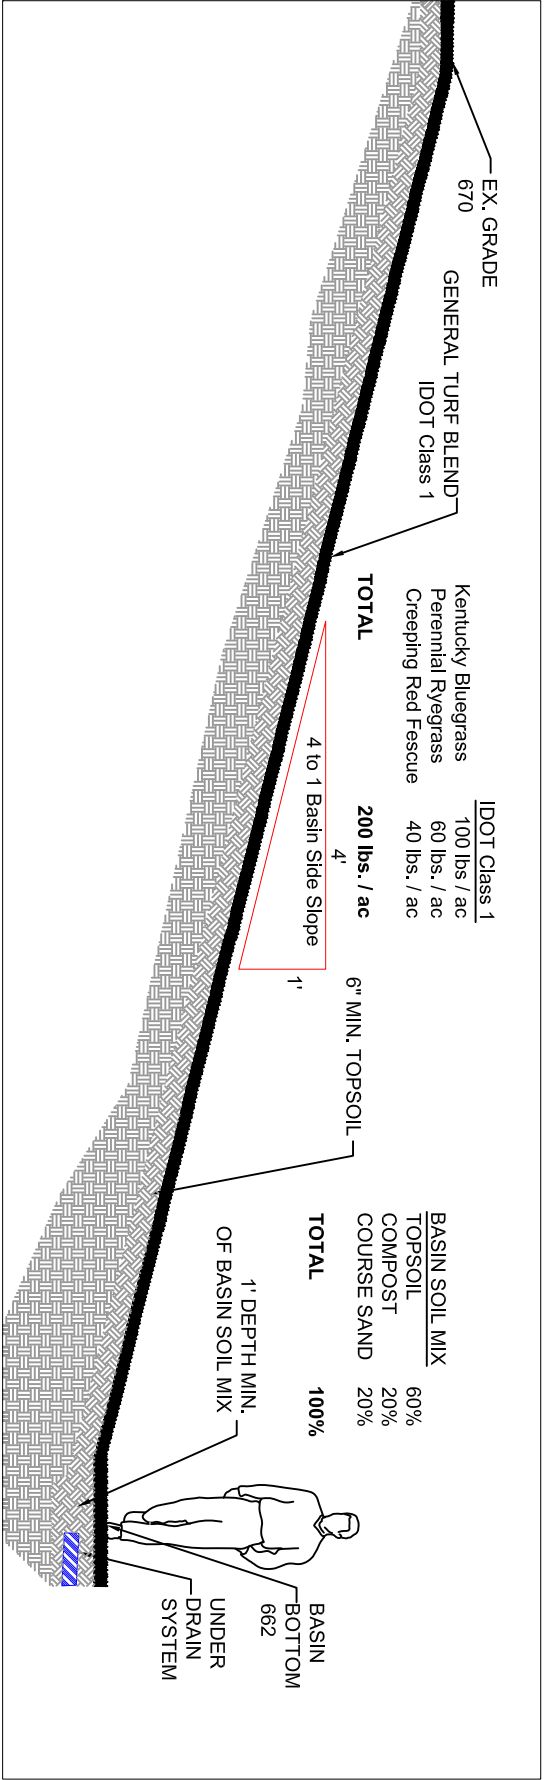

GOLDEN MEADOWS PARK SITE DEVELOPMENT PLAN

**FLOOD STORAGE
CREATED = 14 ACRE FT**

CHRISTOPHER B. BURKE ENGINEERING, LTD.

 9575 W. Higgins Road, Suite 600
 Rosemont, Illinois 60018
 (847) 823-0500

CITY OF ELMHURST

		DESIGN.			TITLE: GOLDEN MEADOWS PARK PROPOSED DEVELOPMENT	PROJ. NO.	10-0506
		DWN.				DATE:	3/2013
		CHKD.				SHEET	OF
		SCALE:				DRAWING NO.	
		PLOT DATE:				EXH-2	
		CAD USER:					
NO.	DATE	NATURE OF REVISION	CHKD.	MODEL:			
FILE NAME					C:\Bentham\100506\Landscaping		