

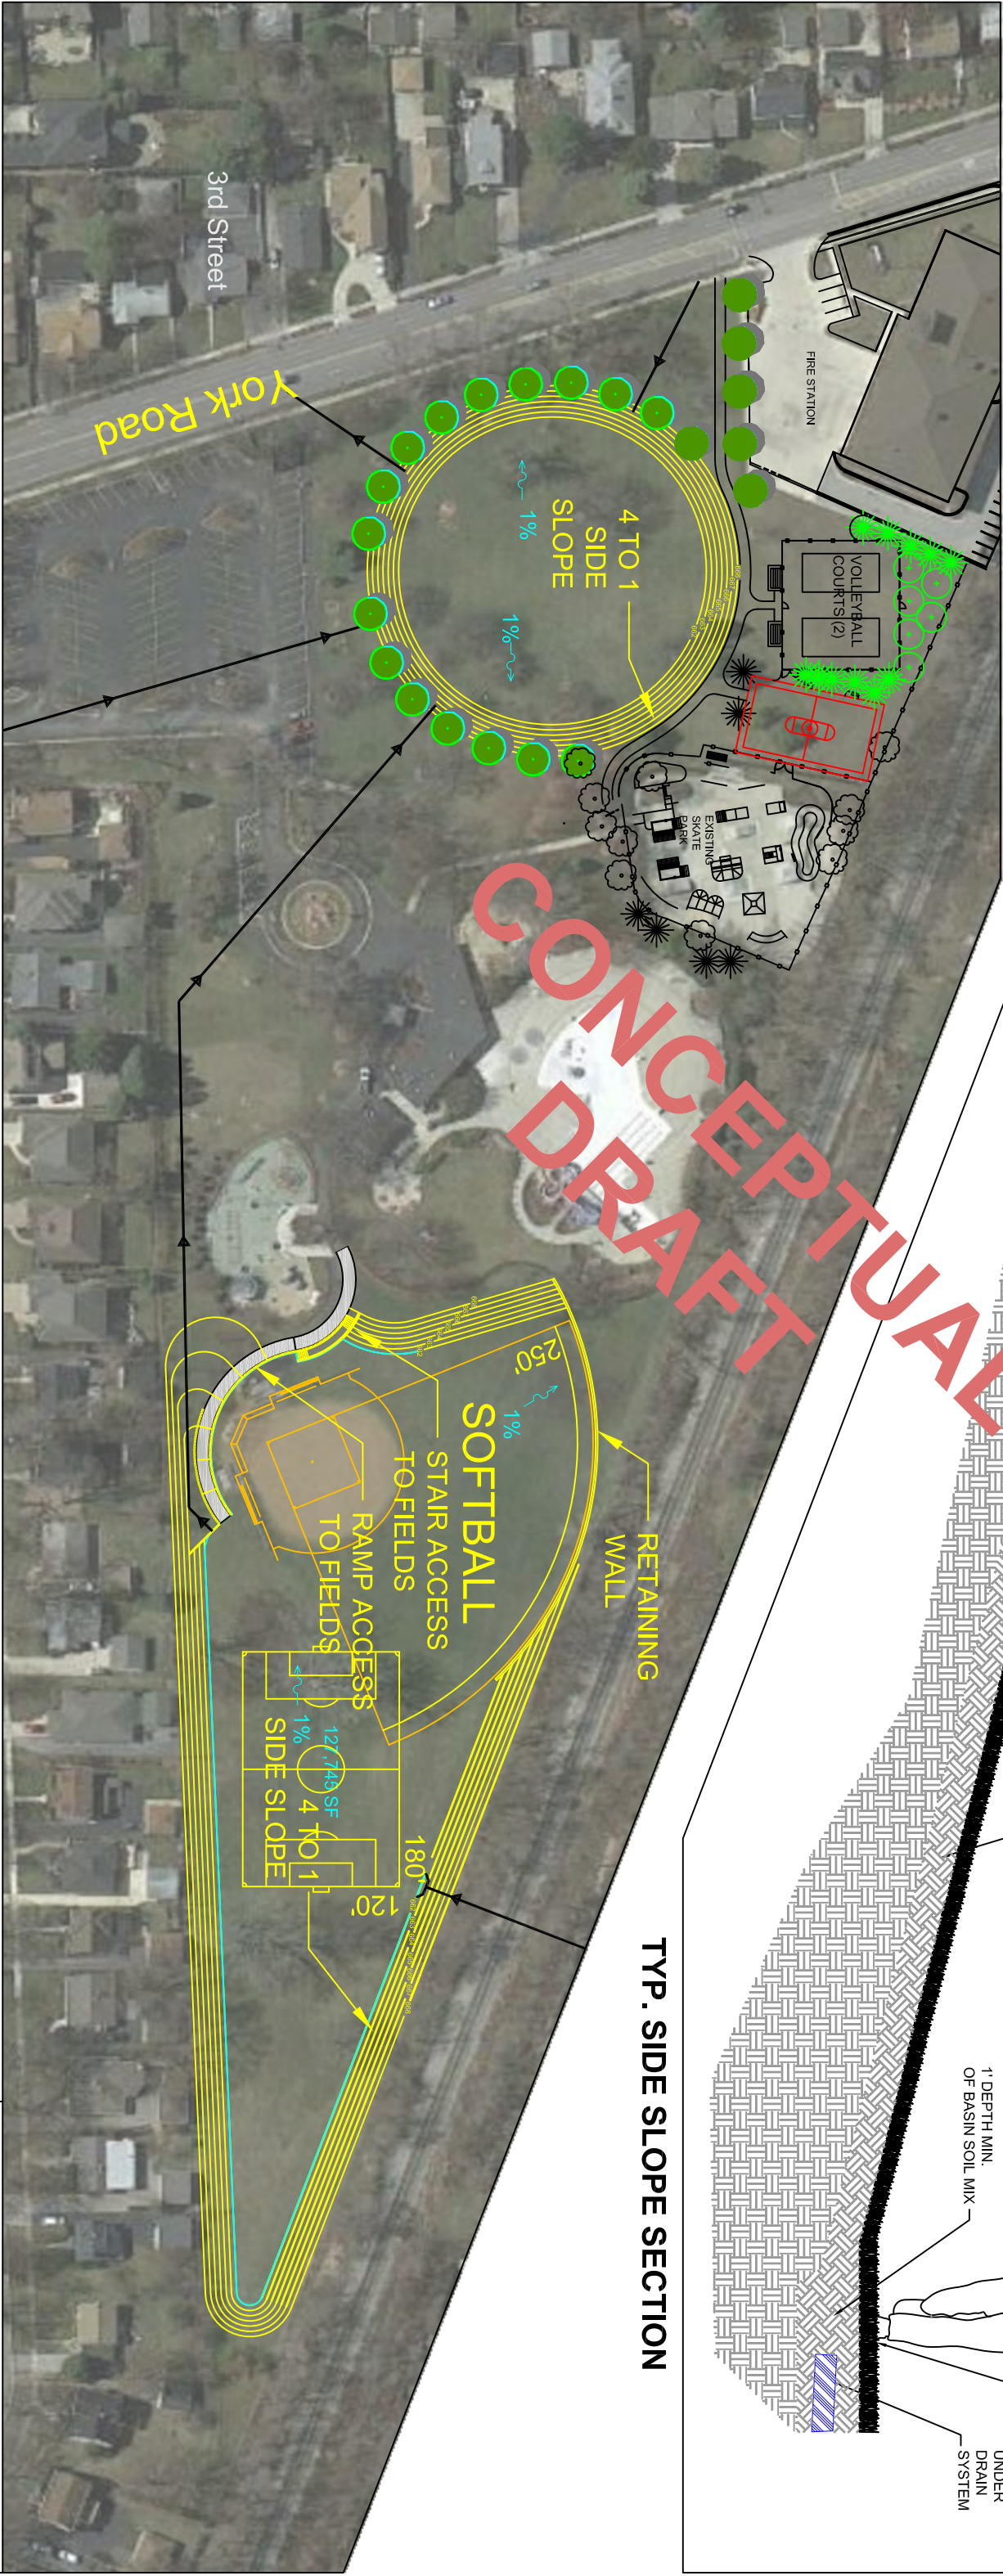


FLOOD STORAGE CREATED
26 ACRE FEET

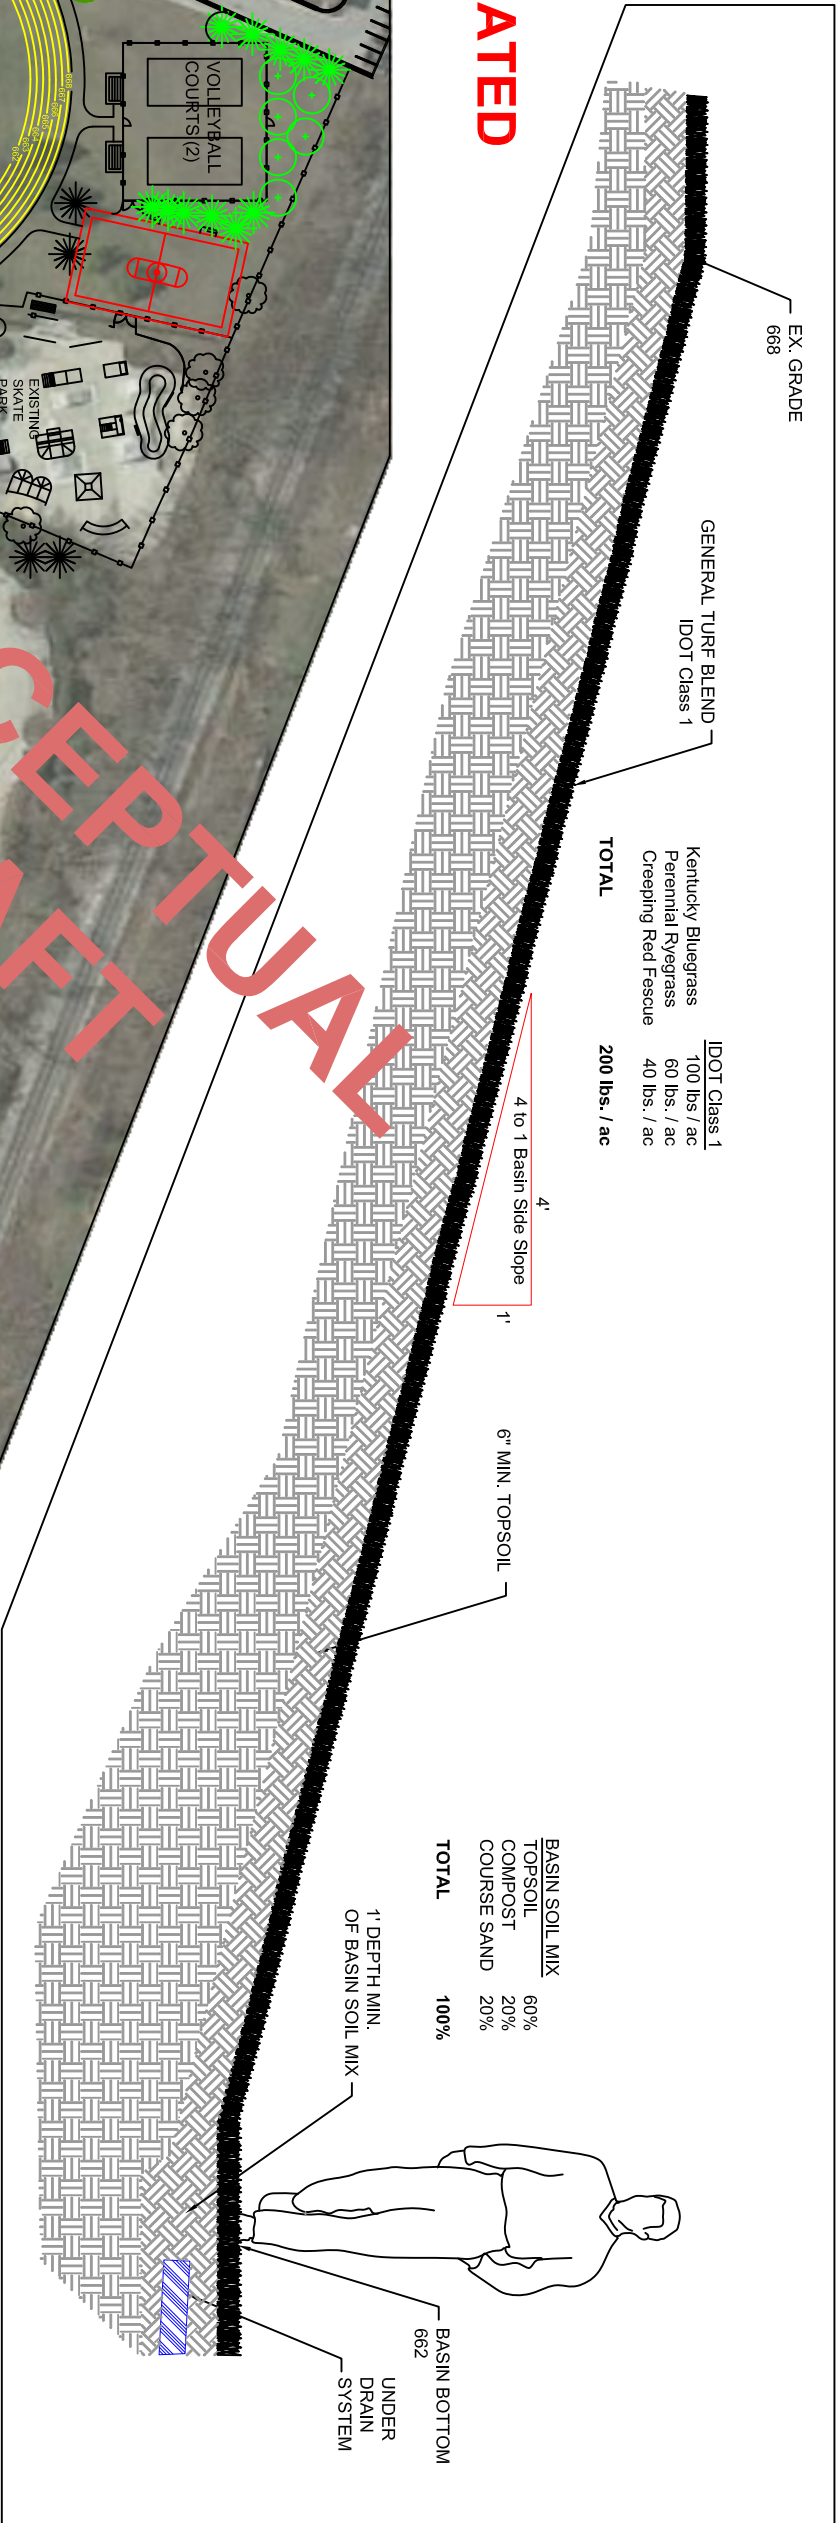

YORK COMMONS PARK SITE DEVELOPMENT PLAN

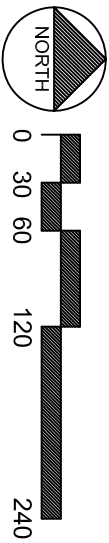

CHRISTOPHER B. BURKE ENGINEERING, LTD.
9575 W. Higgins Road, Suite 600
Rosemont, Illinois 60018
(847) 823-0500

CLIENT:

CITY OF ELMHURST

NO.	DATE	NATURE OF REVISION	CHKD.	MODEL
1				

TITLE:

YORK COMMONS PARK
PROPOSED DEVELOPMENT

PROJ. NO. 10-4506
DATE: 3/20/13
SHEET OF
DRAWING NO. EXH-1