




FLOOD STORAGE CREATED
26 ACRE FEET

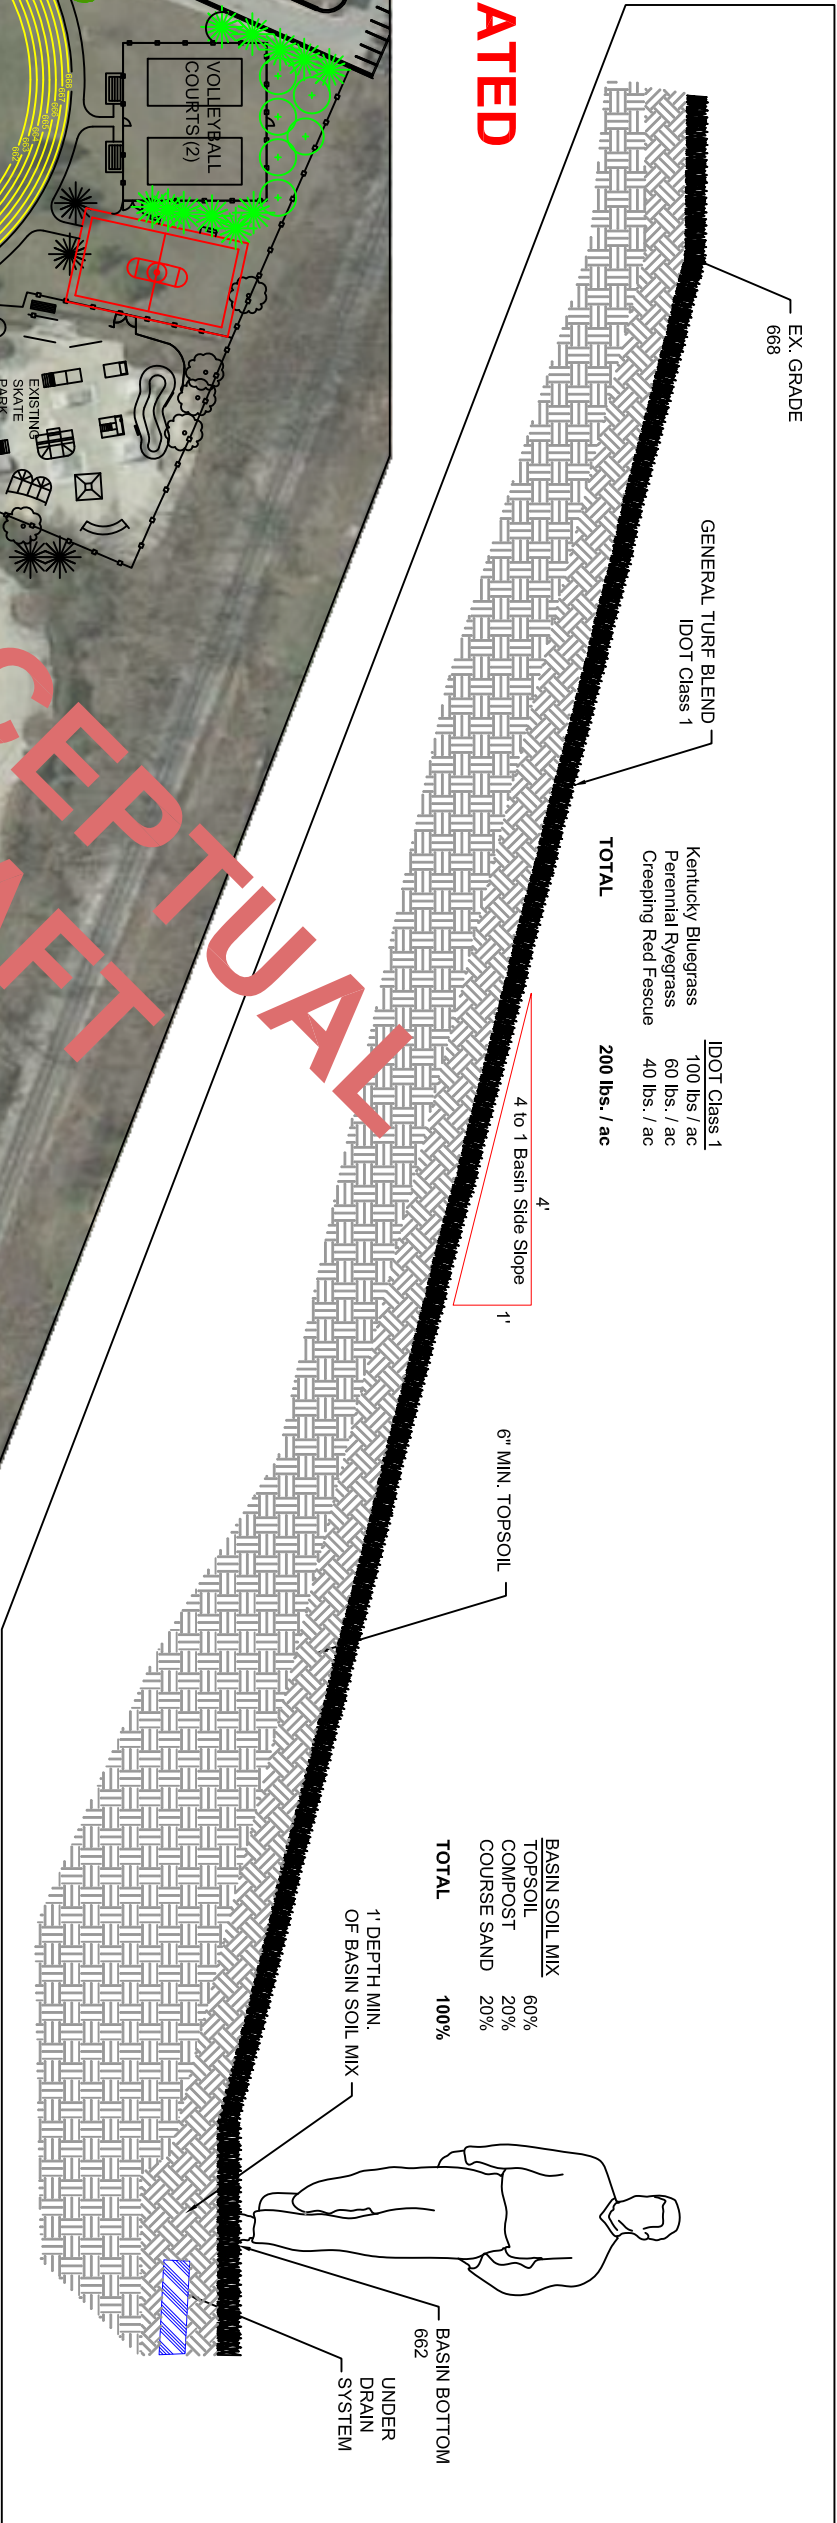

TYP. SIDE SLOPE SECTION

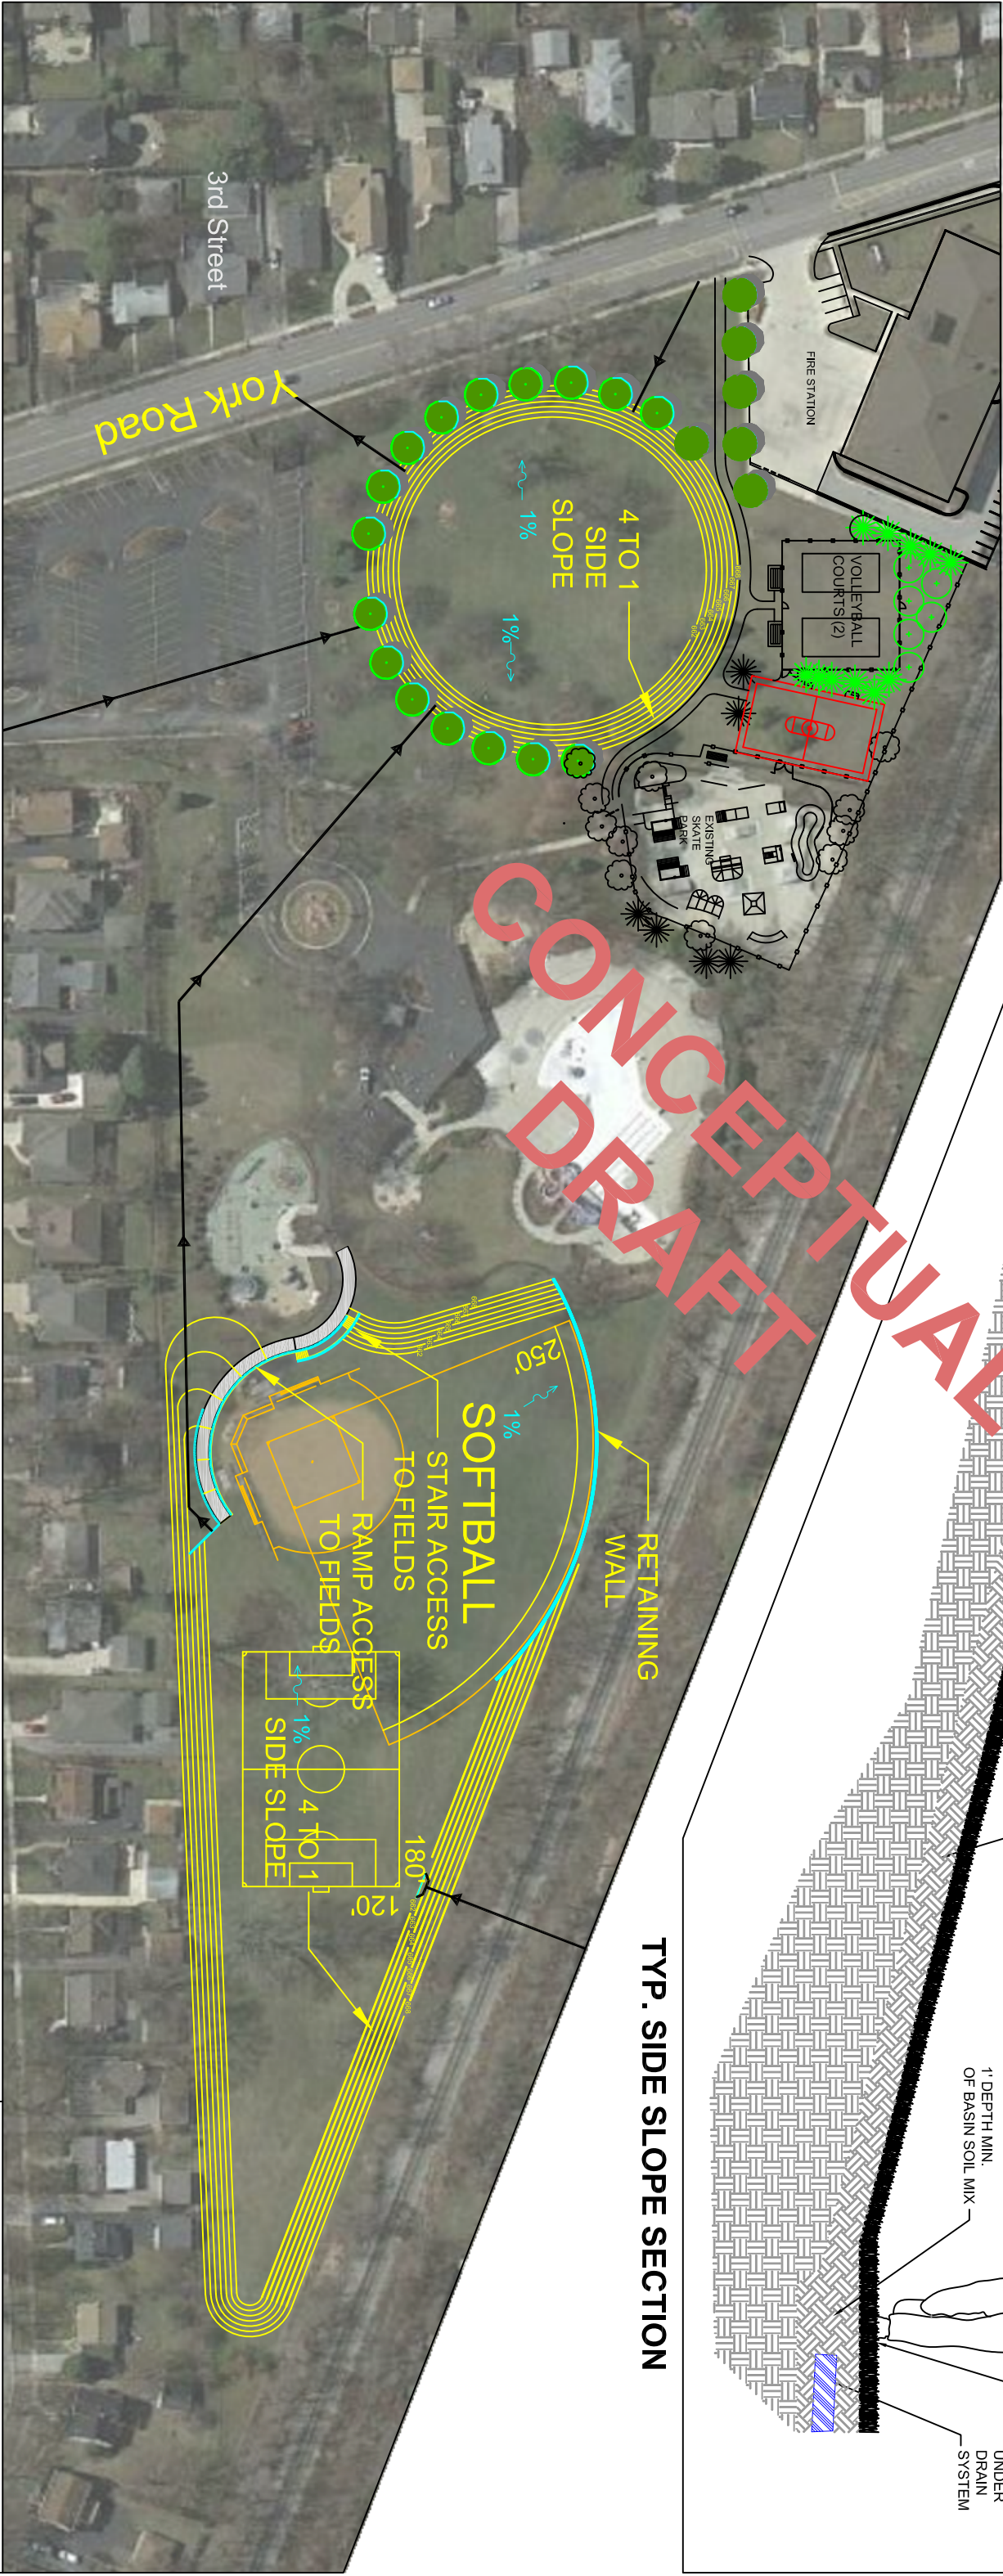

YORK COMMONS PARK SITE DEVELOPMENT PLAN

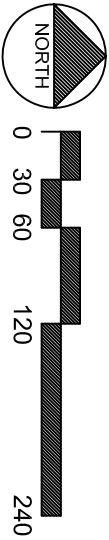

CHRISTOPHER B. BURKE ENGINEERING, LTD.
9575 W. Higgins Road, Suite 600
Rosemont, Illinois 60018
(847) 823-0500

CLIENT:

CITY OF ELMHURST

NO.	DATE	NATURE OF REVISION	CHKD.	MODEL:
1				

TITLE:

YORK COMMONS PARK
PROPOSED DEVELOPMENT

PROJ. NO. 10-4506
DATE: 3/20/13
SHEET OF
DRAWING NO. EXH-1